


D2
~~3468~~
~~3469~~
~~3468~~
~~3469~~

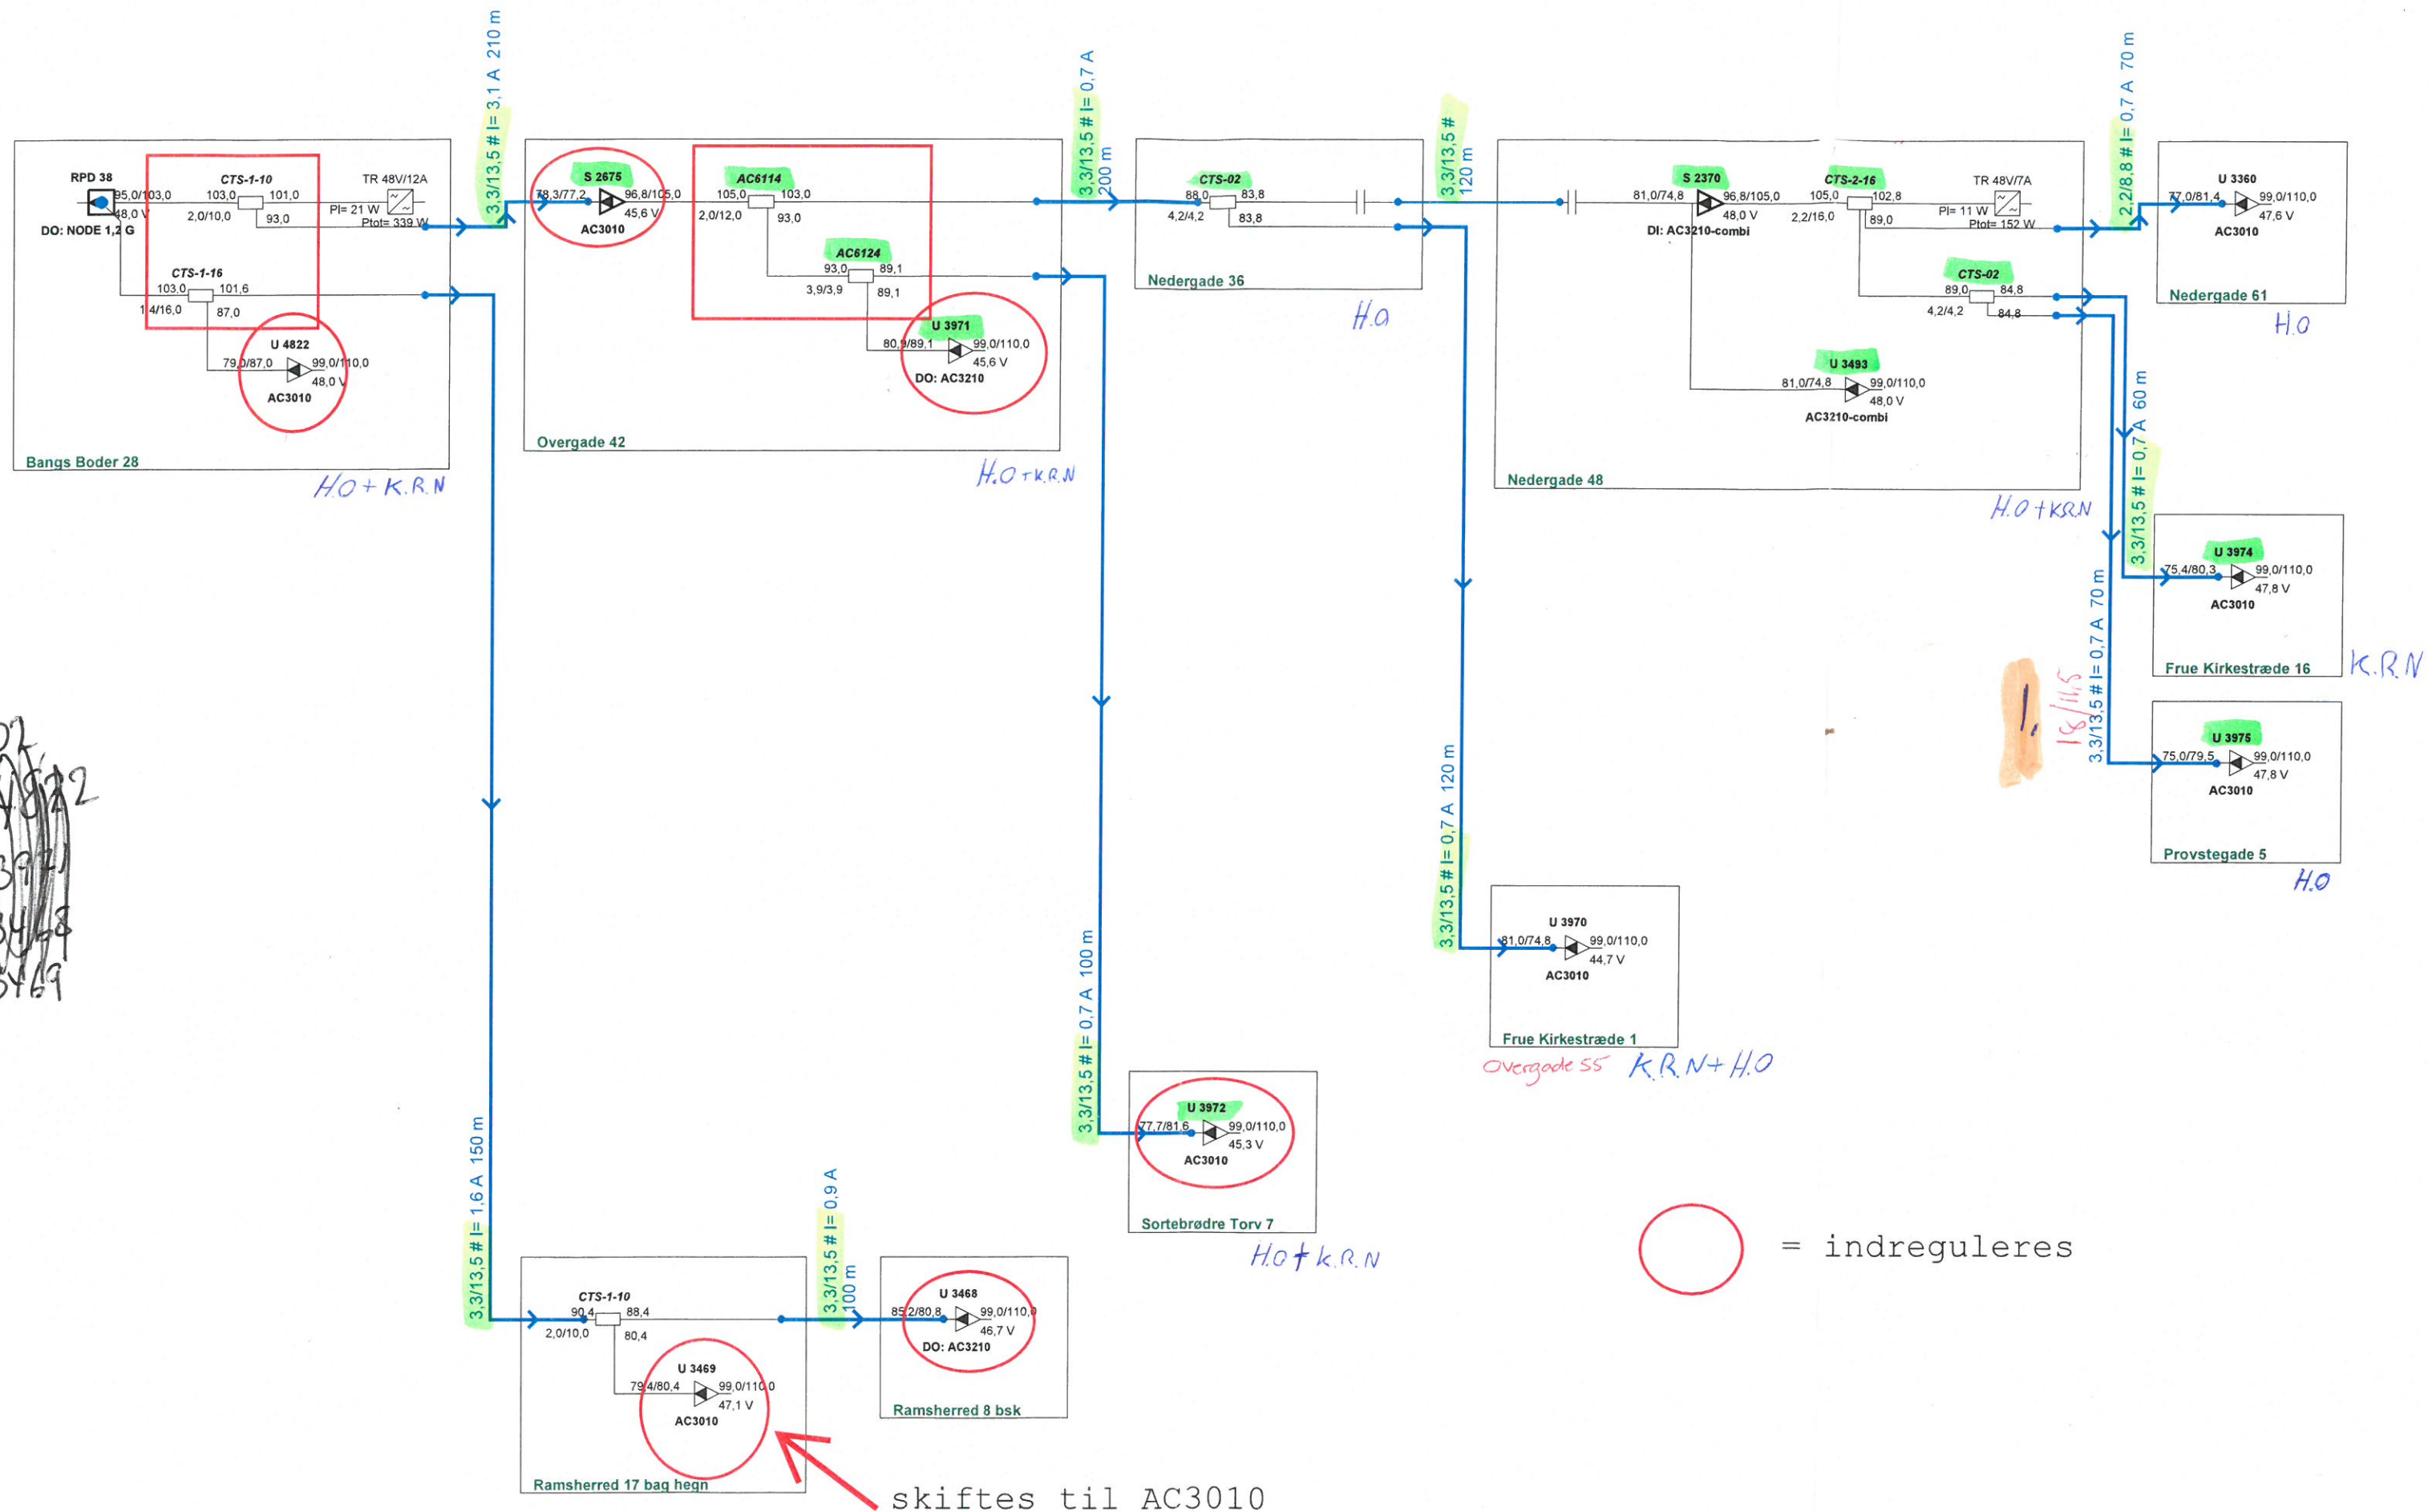

1 stk. 3210 afleveres på "Glenten lager"
 1 stk. 3010 hentes på "Glenten lager"

ProjectName:	Glentevejs	Frequency:
Glenten 1218	Antennelaug	282 - 1218Mhz
Reference:	Vagtelvej 1-3	Initials:
RPD 38		jph
		Date:
		01-05-2023

Forstærker ID: RPD 38 - Hovednet						
Kabel ID	Type A	Type B	Stiktype	Inderleder	Skærm	Yderkappe
1A		X	St-2312	1,8	11,5	
1B						
2A						
2B						
3A						
14B						

Kabeltype A = Skum/Bamboo dialektikum

Kabeltype B = Masiv dialektikum