



Vendt Strøm

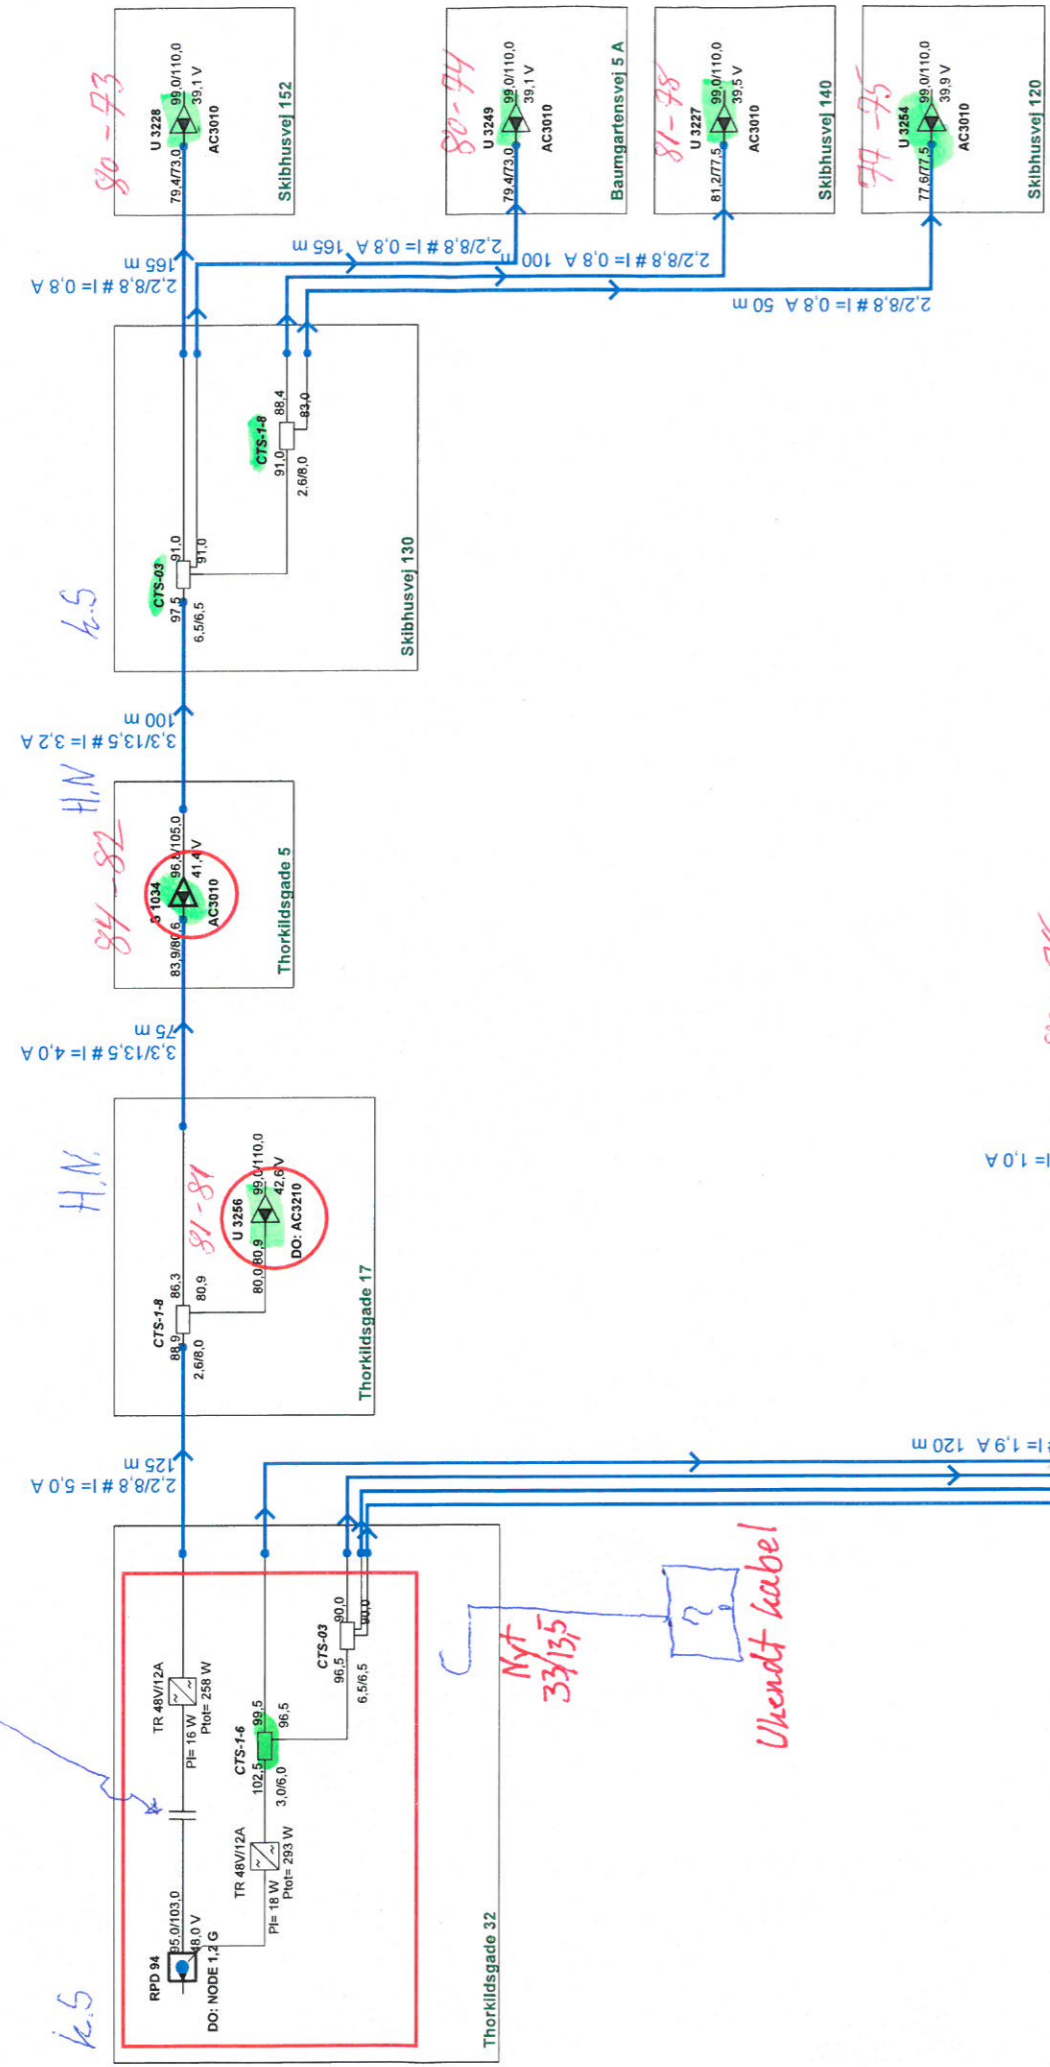

Nyt
 33/135
 Uvendt kabel

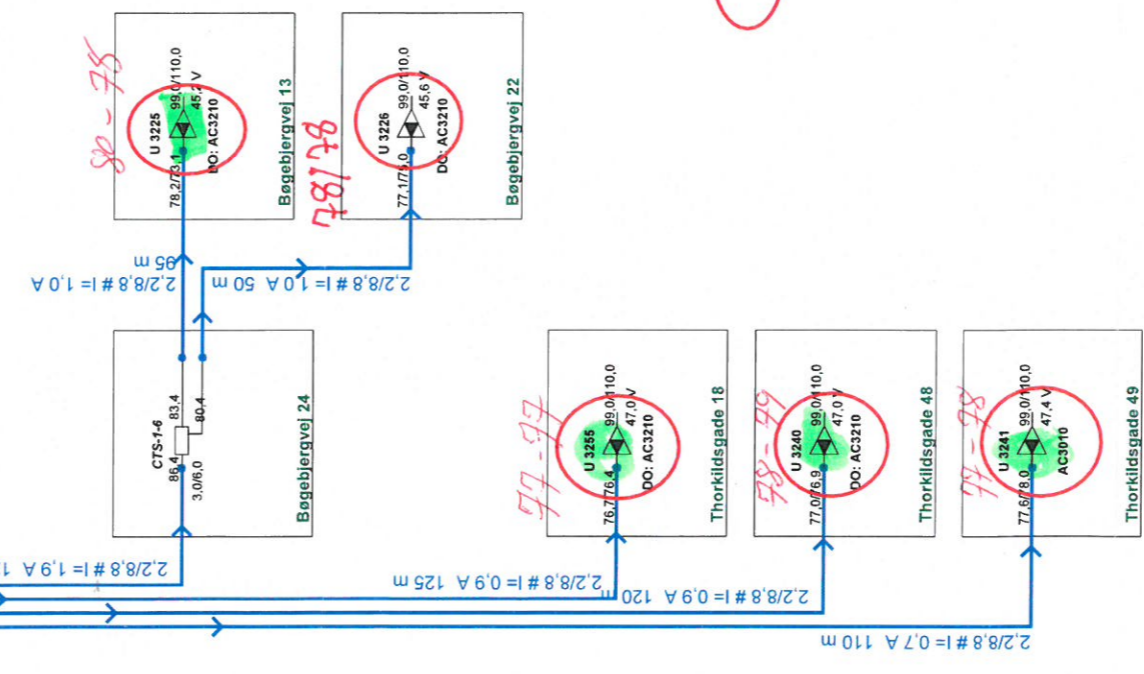

indreguleres



EX Har lavet Strømmen/Vendt Strøm i Node
 EX Har monteret kobberbys på St23 = HHT

H.N. + k.s.

Boget
 23/01/24
 LS

ProjectName	Glentevejs Antennelaug	Frequency	282,1218Mhz
Reference	RPD 94	Initials	jph
		Date	25-10-2023