


Monbergsvej 15 B er tilkoblet her

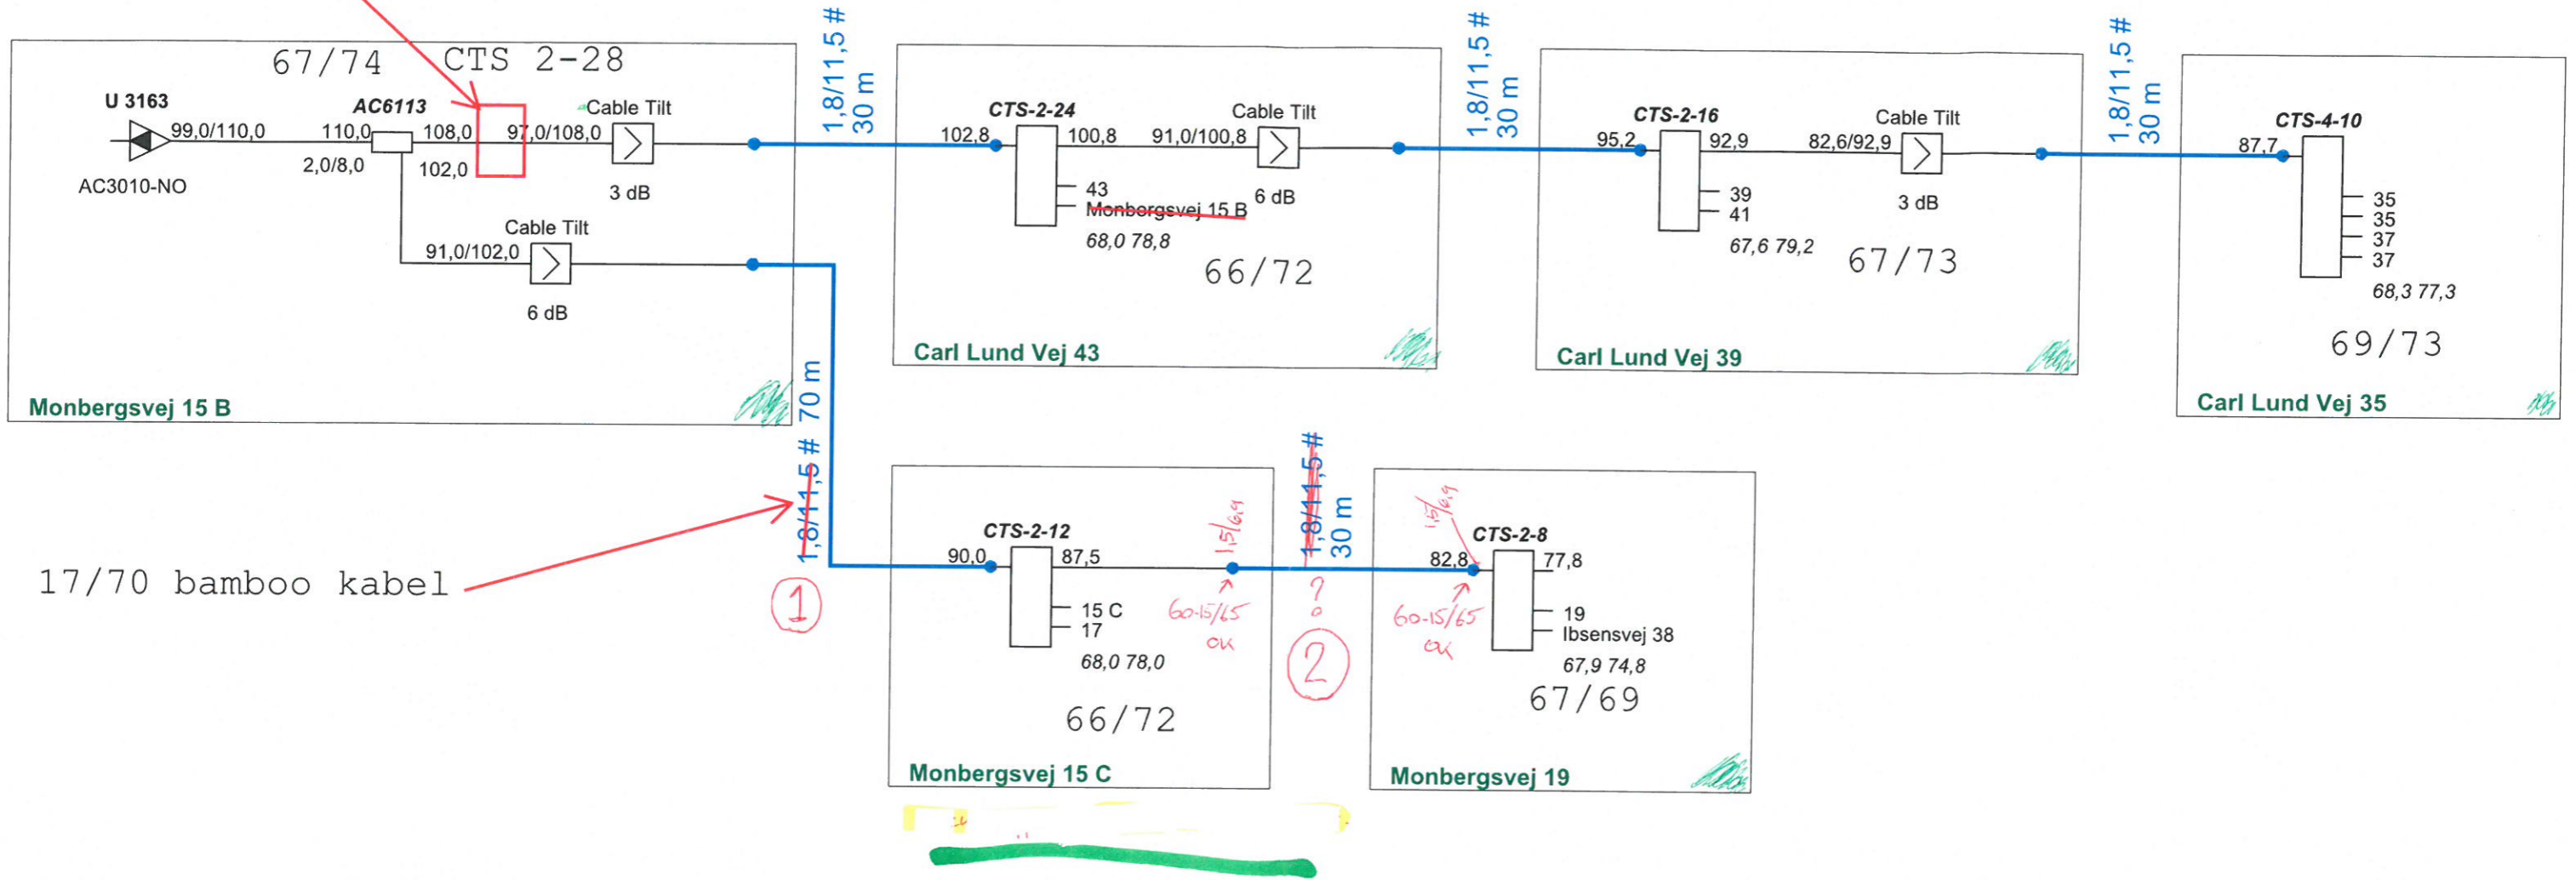

17/70 bamboo kabel

23/1 PS

Tjekket

ProjectName : Glenten 1218	Glentevejs Antennelaug Vagtelvej 1-3	Frequency : 282 - 1218Mhz
Reference : RPD 126		Initials : jph
		Date : 24-08-2023

Forstærker ID: U3163						
Kabel ID	Type A	Type B	Stiktype	Inderleder	Skærm	Yderkappe
1A	X		Fm 60-15/65	1,5	6,9	10,2
1B						
2A	X		Fm 60-15/65	1,5	6,9	10,2
2B						
3A						
3B						
4A						
4B						
5A						
5B						
6A						
6B						
7A						
7B						
8A						
8B						
9A						
9B						
10A						
10B						
11A						
11B						
12A						
12B						
13A						
13B						
14A						
14B						

Kabeltype A = Skum/Bamboo dialektikum

Kabeltype B = Masiv dialektikum