


Indgang

77,5
76,5

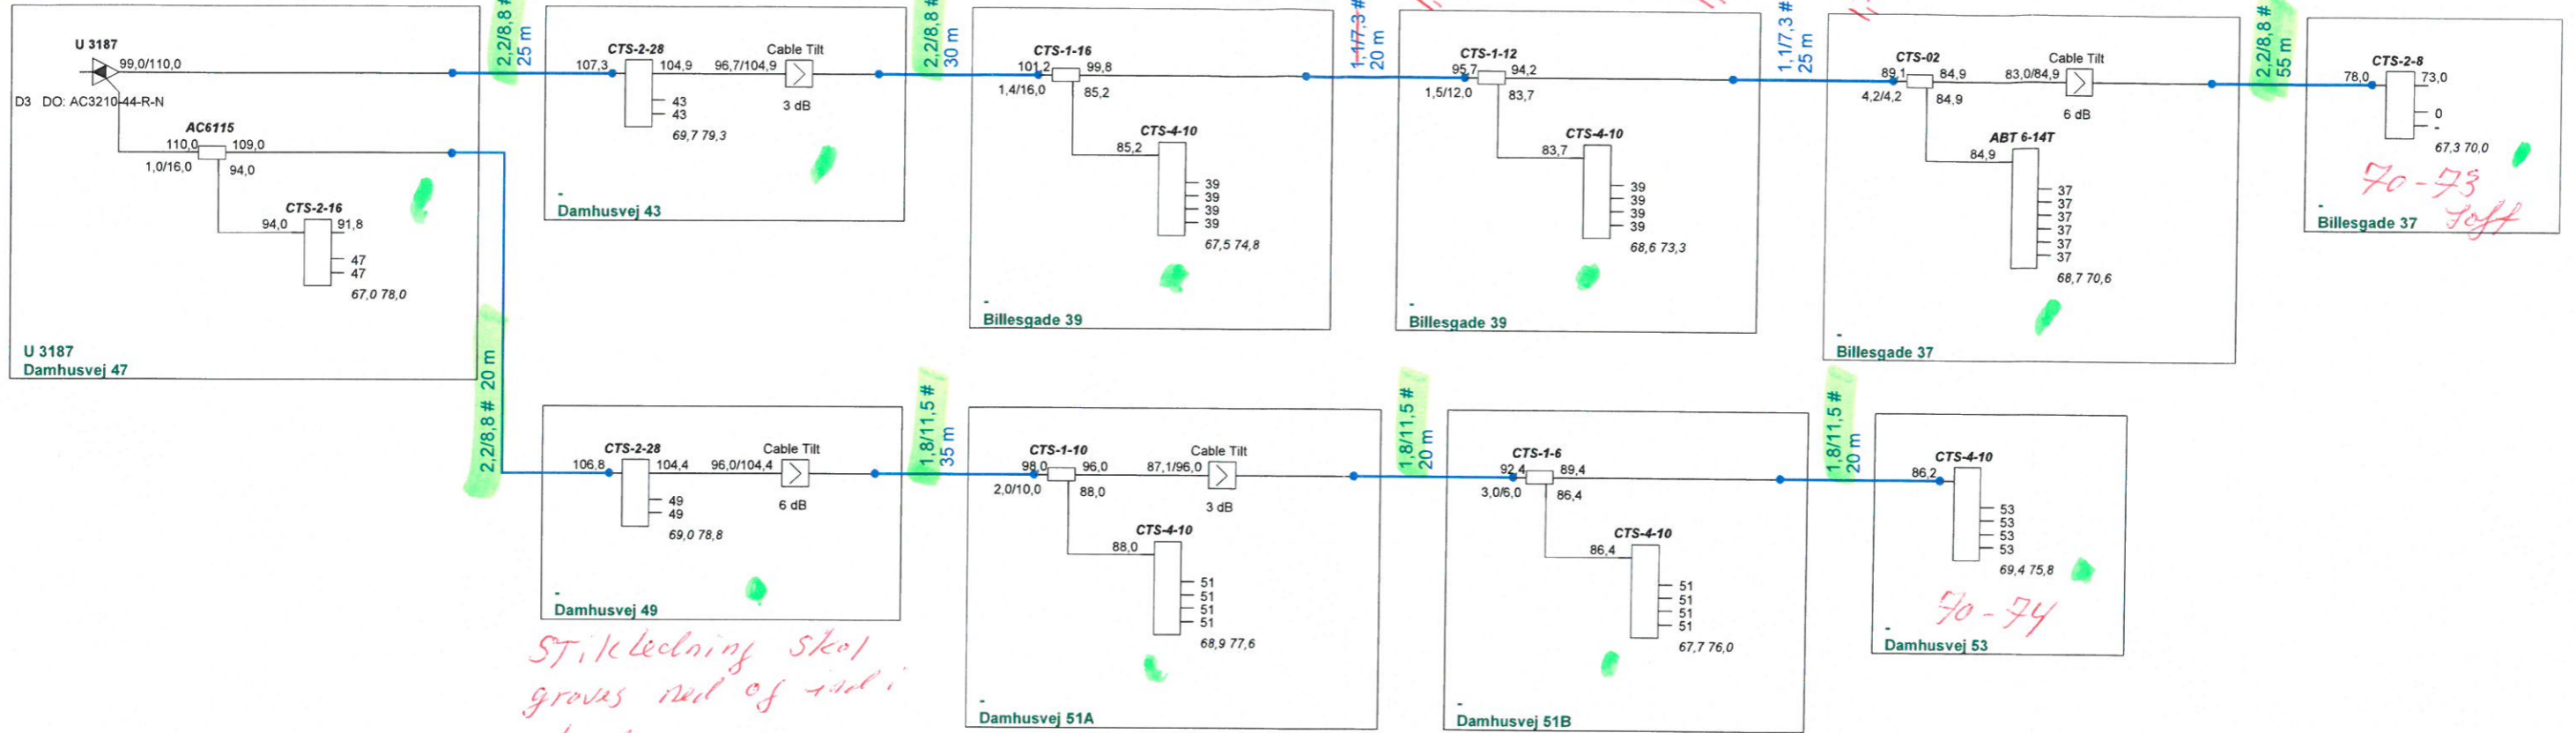

Stikledning skal
graves ned og ind i
stander

Handwritten notes in blue and red ink, including '1-11' and '1-12'.

ProjectName:	Glenten 1218	Frequency:	282 - 1218Mhz
Reference:	U 3187	Initials:	jph
		Date:	04-04-2022

Glentevejs
Antennelaug
Vagtelvej 1-3

Forstærker ID: V3187

Kabel ID	Type A	Type B	Stiktype	Inderleder	Skærm	Yderkappe
1A	X		Fm60-15/65	1,4	7,4	9,7
1B						
2A	X		Fm60-15/65	1,4	7,4	9,7
2B						
3A						
3B						
4A						
4B						
5A						
5B						
6A						
6B						
7A						
7B						
8A						
8B						
9A						
9B						
10A						
10B						
11A						
11B						
12A						
12B						
13A						
13B						
14A						
14B						

Kabeltype A = Skum/Bamboo dialektikum

Kabeltype B = Masiv dialektikum