


18/115 kabel

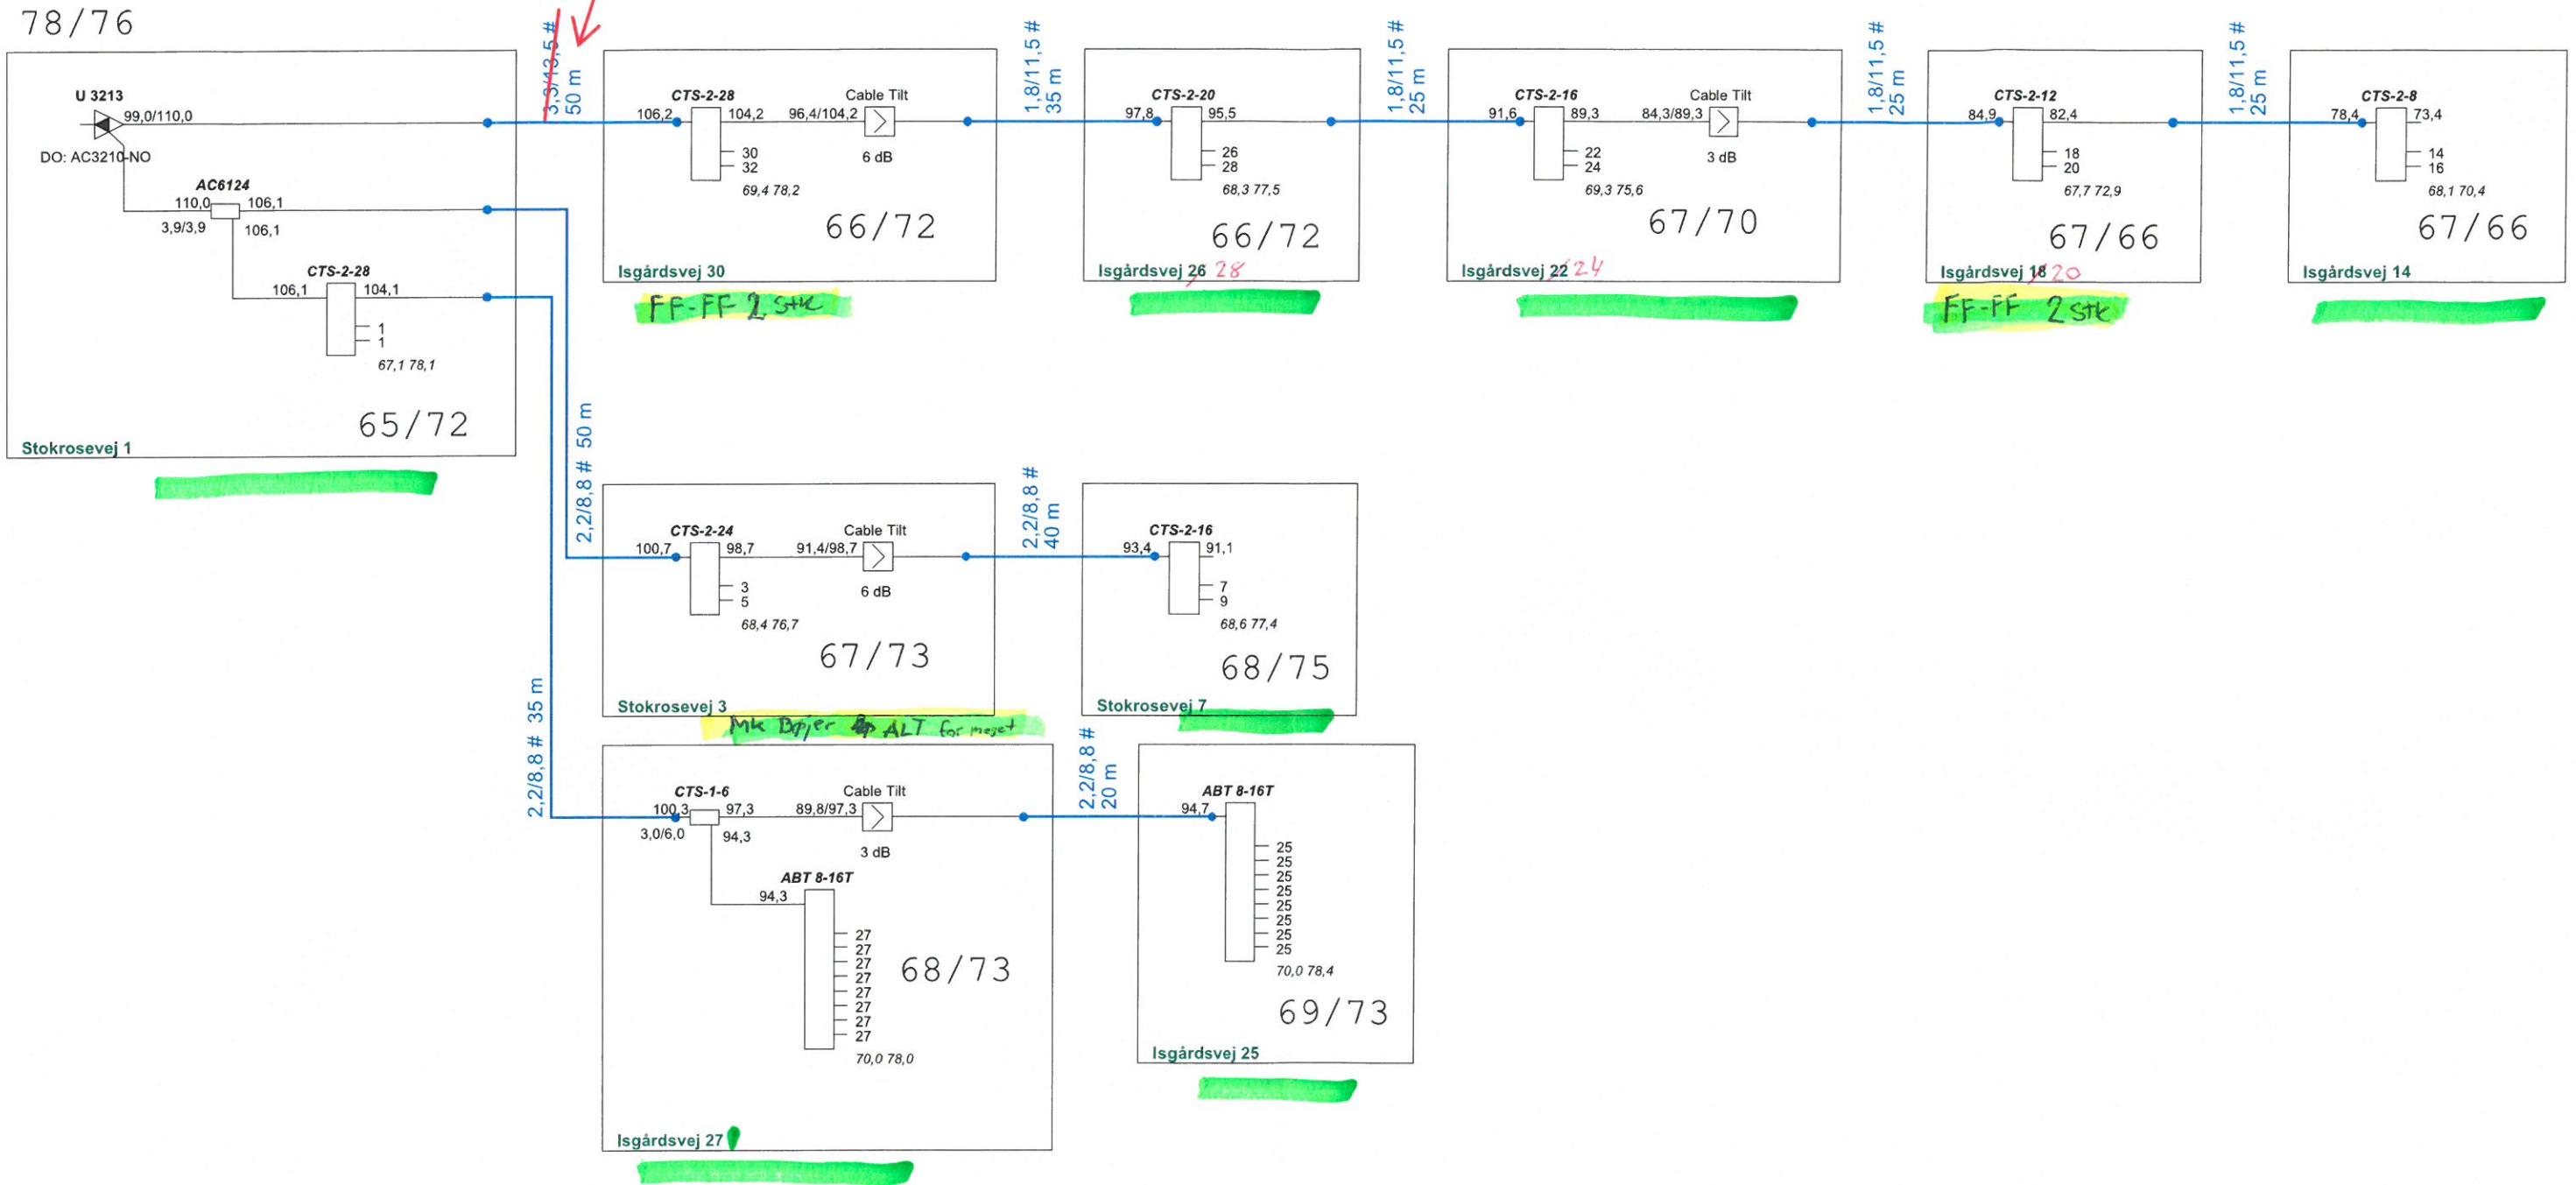

11/24 PK

Tjekket H.O

ProjectName:	Glentevejs Antennelaug	Frequency:	282 - 1218Mhz
Reference:	Vagtelvej 1-3	Initials:	jph
RPD 90		Date:	26-05-2023

Forstærker ID: U3213.						
Kabel ID	Type A	Type B	Stiktype	Inderleder	Skærm	Yderkappe
1A	X		FM33-135	3,3	13,5	
1B						
2A						
2B						
3A						
14B						

Kabeltype A = Skum/Bamboo dialektikum
Kabeltype B = Masiv dialektikum