


CTS 1-8 + ABT 4-20 til 16 ST TV + 16.1 + 16.3

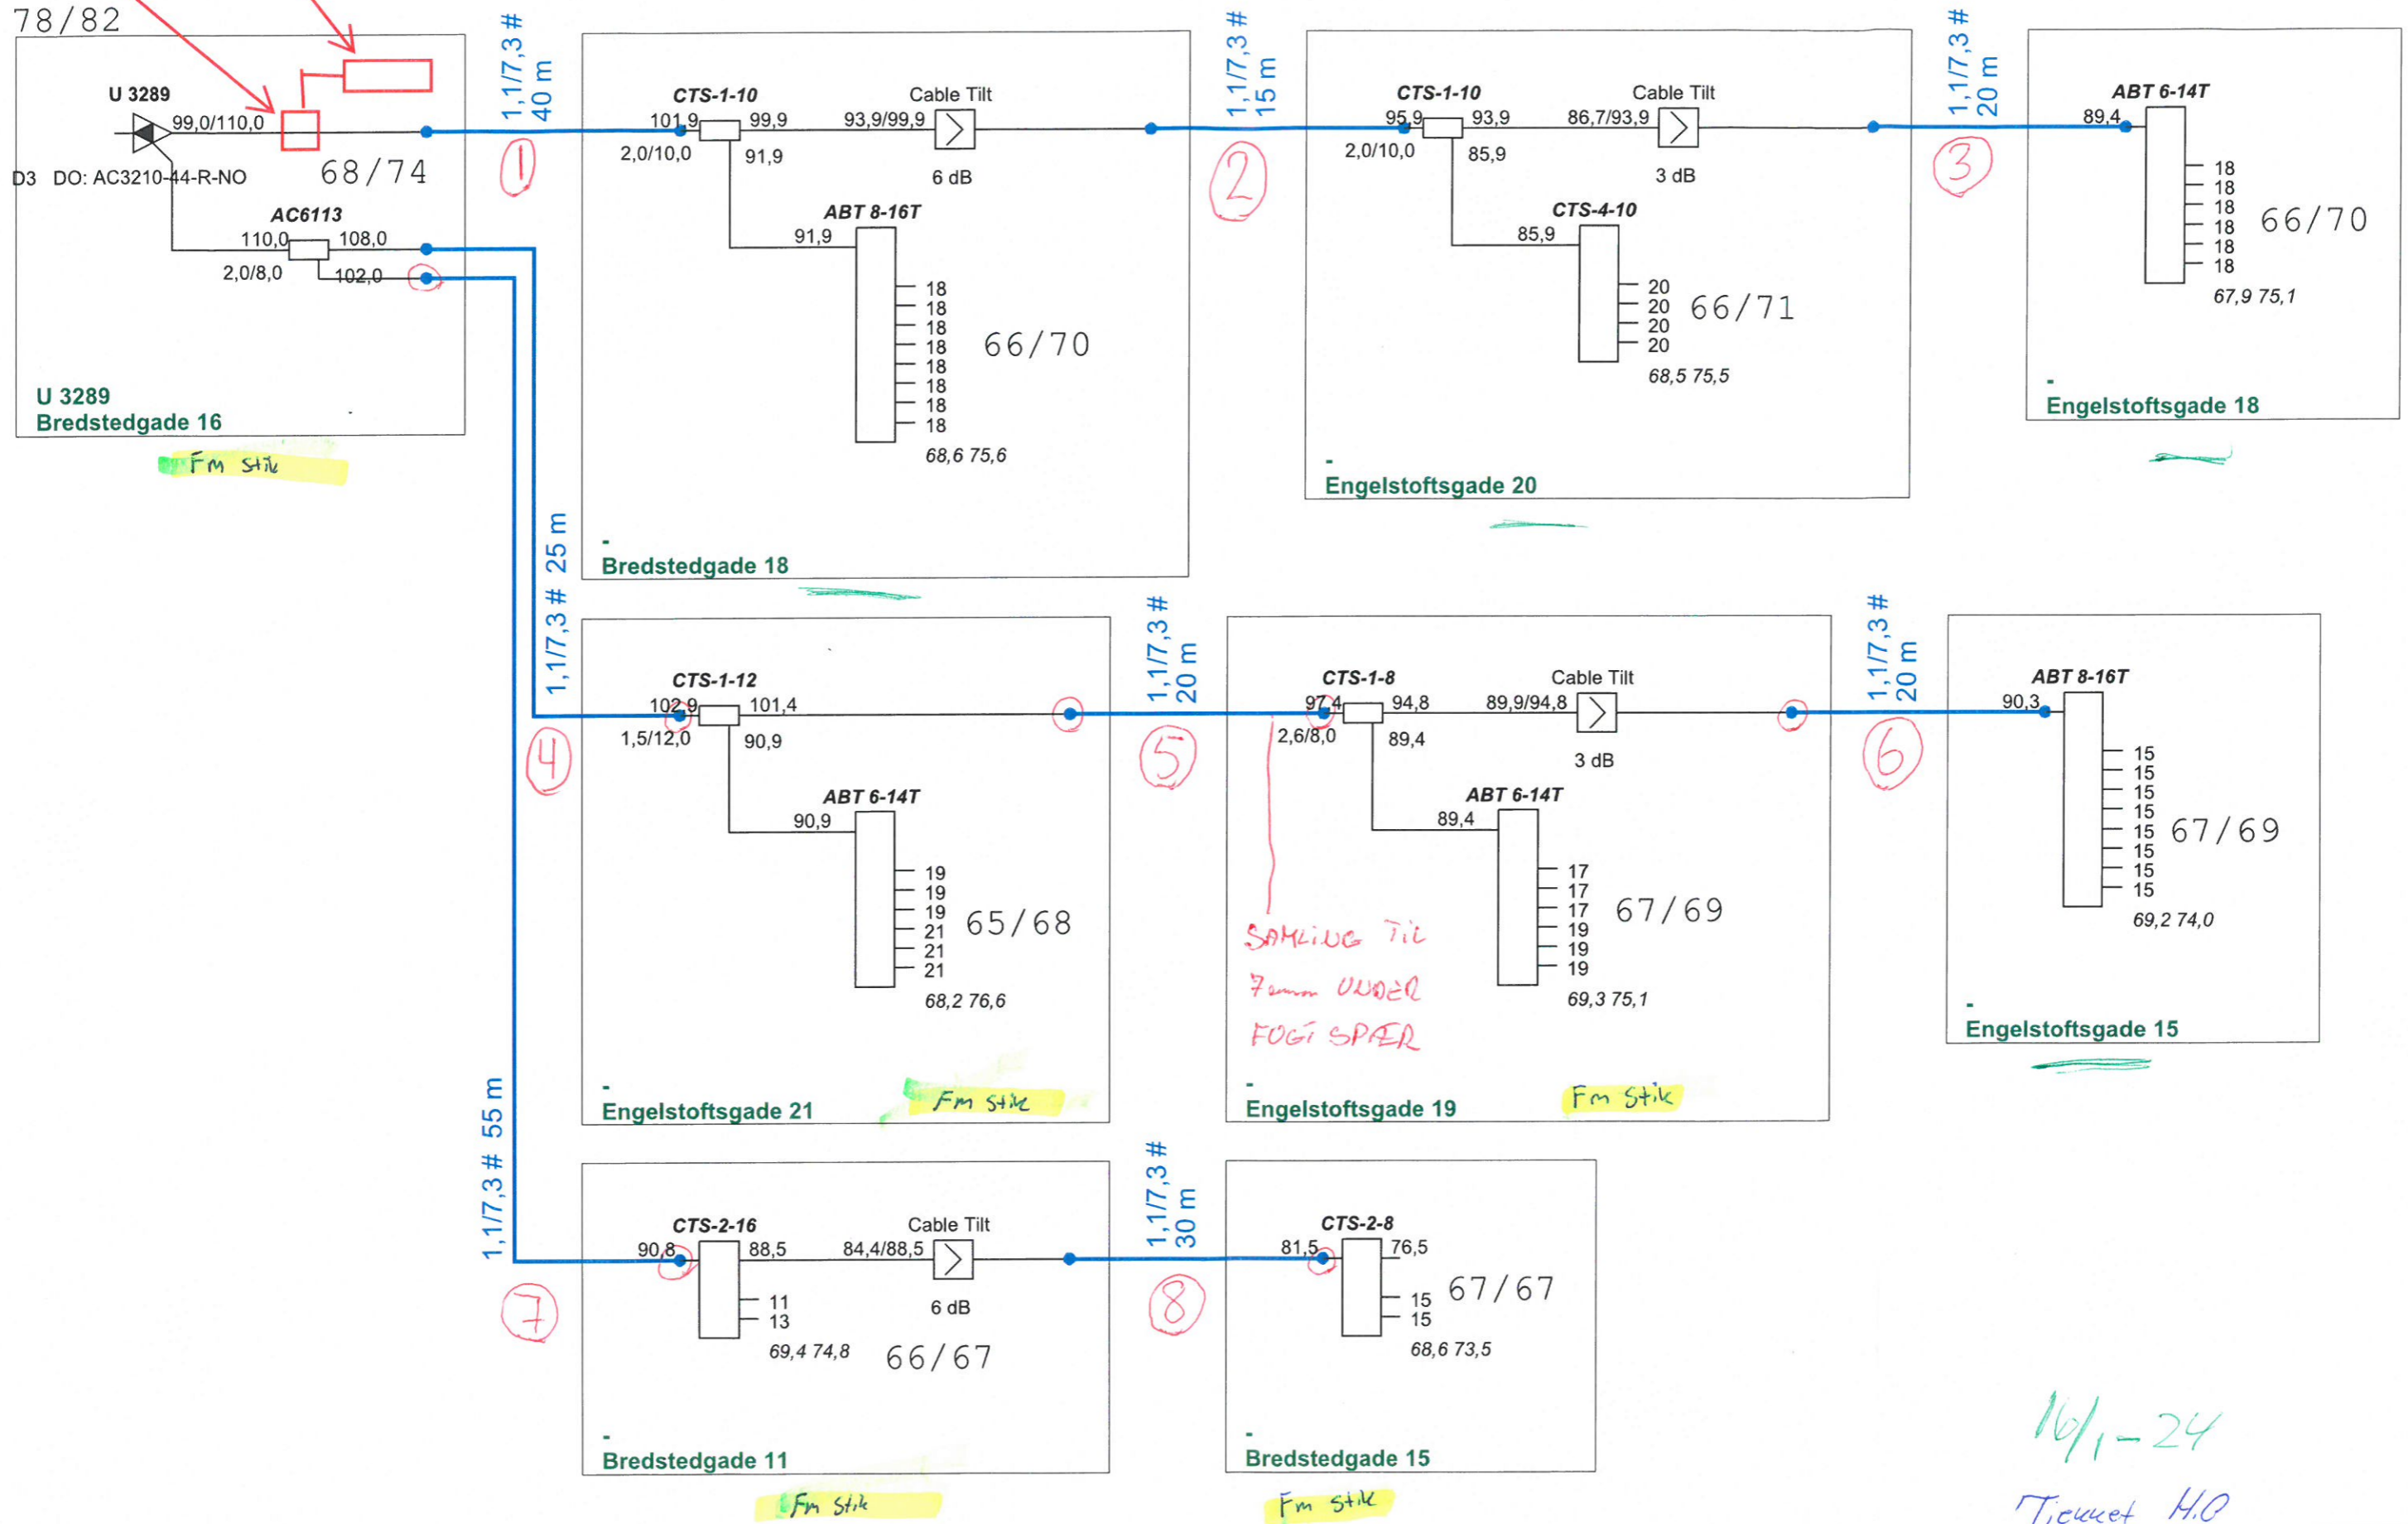

16/1-24
Ticket H.O

ProjectName : Glenten 1218	Glentevejs Antennelaug	Frequency : 282 - 1218Mhz
Reference : RPD 34	Vagtelvej 1-3	Initials : jph
		Date : 04-04-2023

Forstærker ID: 3289						
Kabel ID	Type A	Type B	Stiktype	Inderleder	Skærm	Yderkappe
1A		X	Fm 11/73	1,1	7,7	10,8
1B						
2A		X	Fm 11/73	1,1	7,7	10,8
2B						
3A		X	Fm 11/73	1,1	7,7	10,8
3B						
4A		X	Fm 11/73	1,1	7,7	10,8
4B						
5A		X	Fm 11/73	1,1	7,7	10,8
5B						
6A		X	Fm 11/73	1,1	7,7	10,8
6B						
7A		X	Fm 11/73	1,1	7,7	10,8
7B						
8A		X	Fm 11/73	1,1	7,7	10,8
8B						
9A						
9B						
10A						
10B						
11A						
11B						
12A						
12B						
13A						
13B						
14A						
14B						

Kabeltype A = Skum/Bamboo dialektikum

Kabeltype B = Masiv dialektikum