


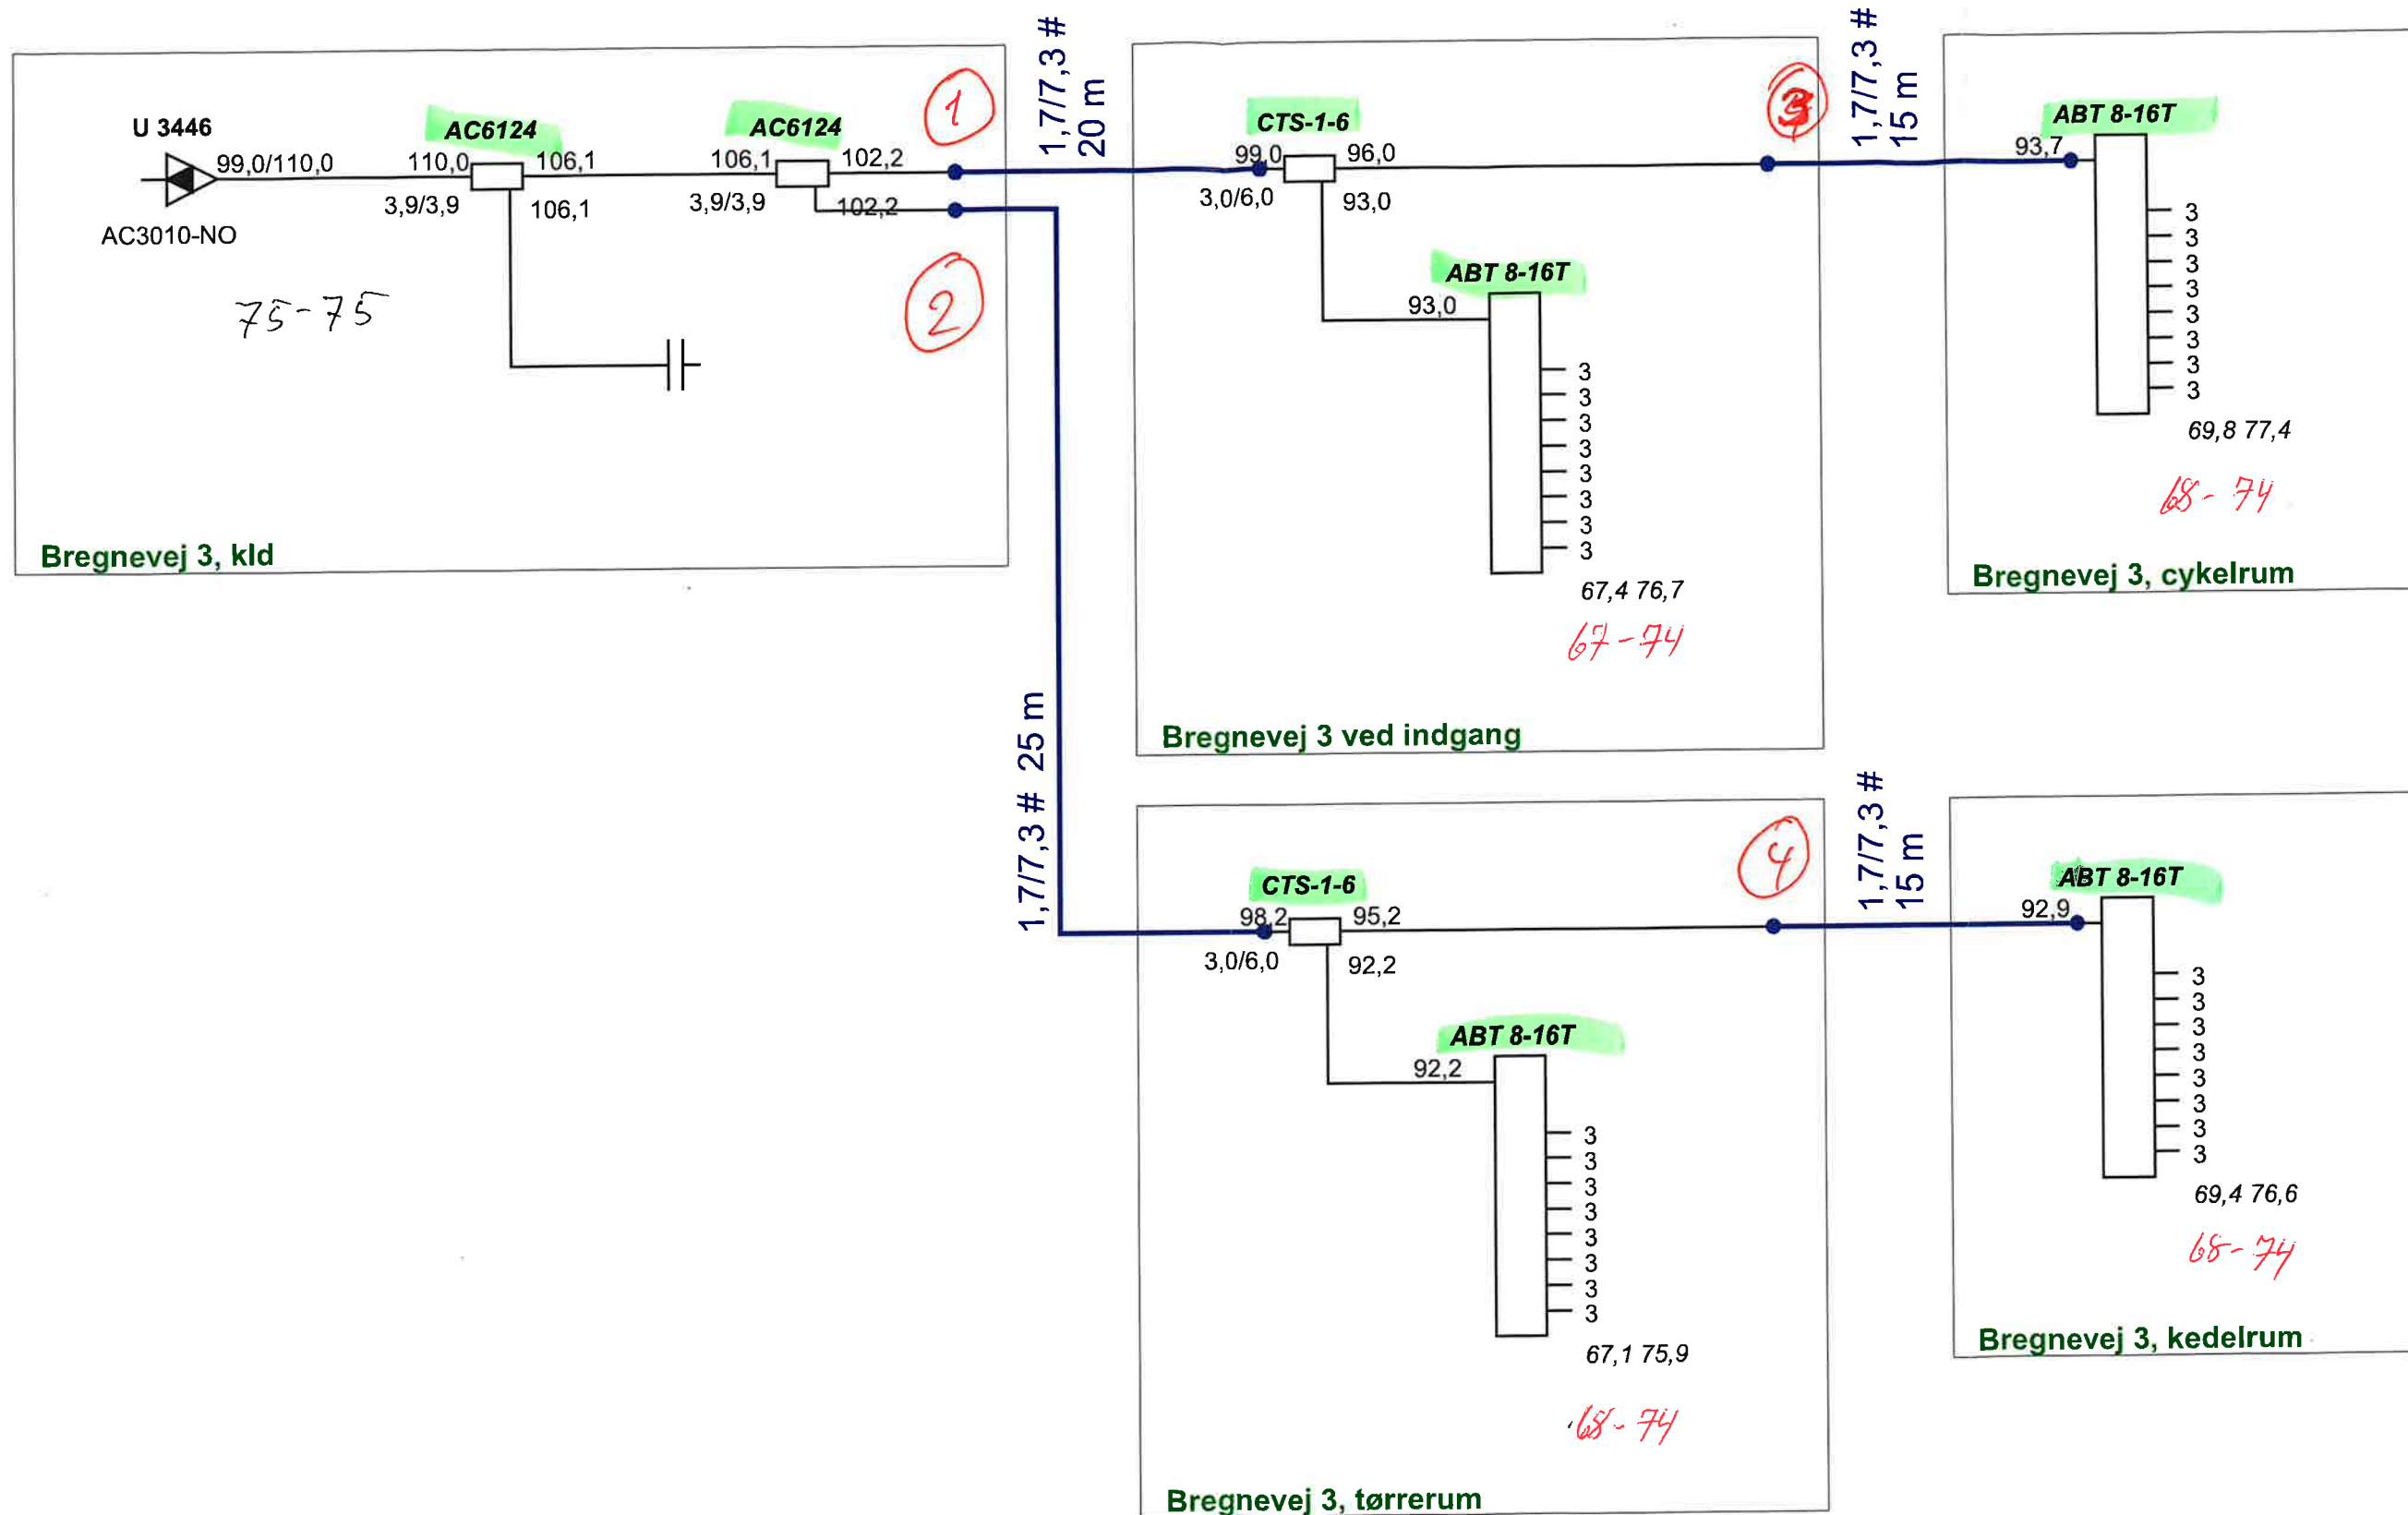

ProjectName :	Glentevejs Antennelaug Vagtelvej 1-3	Frequency :
Glenten 1218		282 - 1218Mhz
Reference :		Initials :
RPD 52		jph
		Date :
		24-01-2024

KEW

Forstærker ID:

U3446

Kabel ID	Type A	Type B	Stiktype	Inderleder	Skærm	Yderkappe
1A	X		Fm 60 - 15/65	1.7	7.1	10
1B						
2A	X		Fm 60 - 15/65	1.7	7.1	10
2B						
3A	X		Fm 60 - 15/65	1.7	7.1	10
3B						
4A	X		Fm 60 - 15/65	1.7	7.1	10
4B						
5A						
5B						
6A						
6B						
7A						
7B						
8A						
8B						
9A						
9B						
10A						
10B						
11A						
11B						
12A						
12B						
13A						
13B						
14A						
14B						

Kabeltype A = Skum/Bamboo dialektikum

Kabeltype B = Masiv dialektikum