


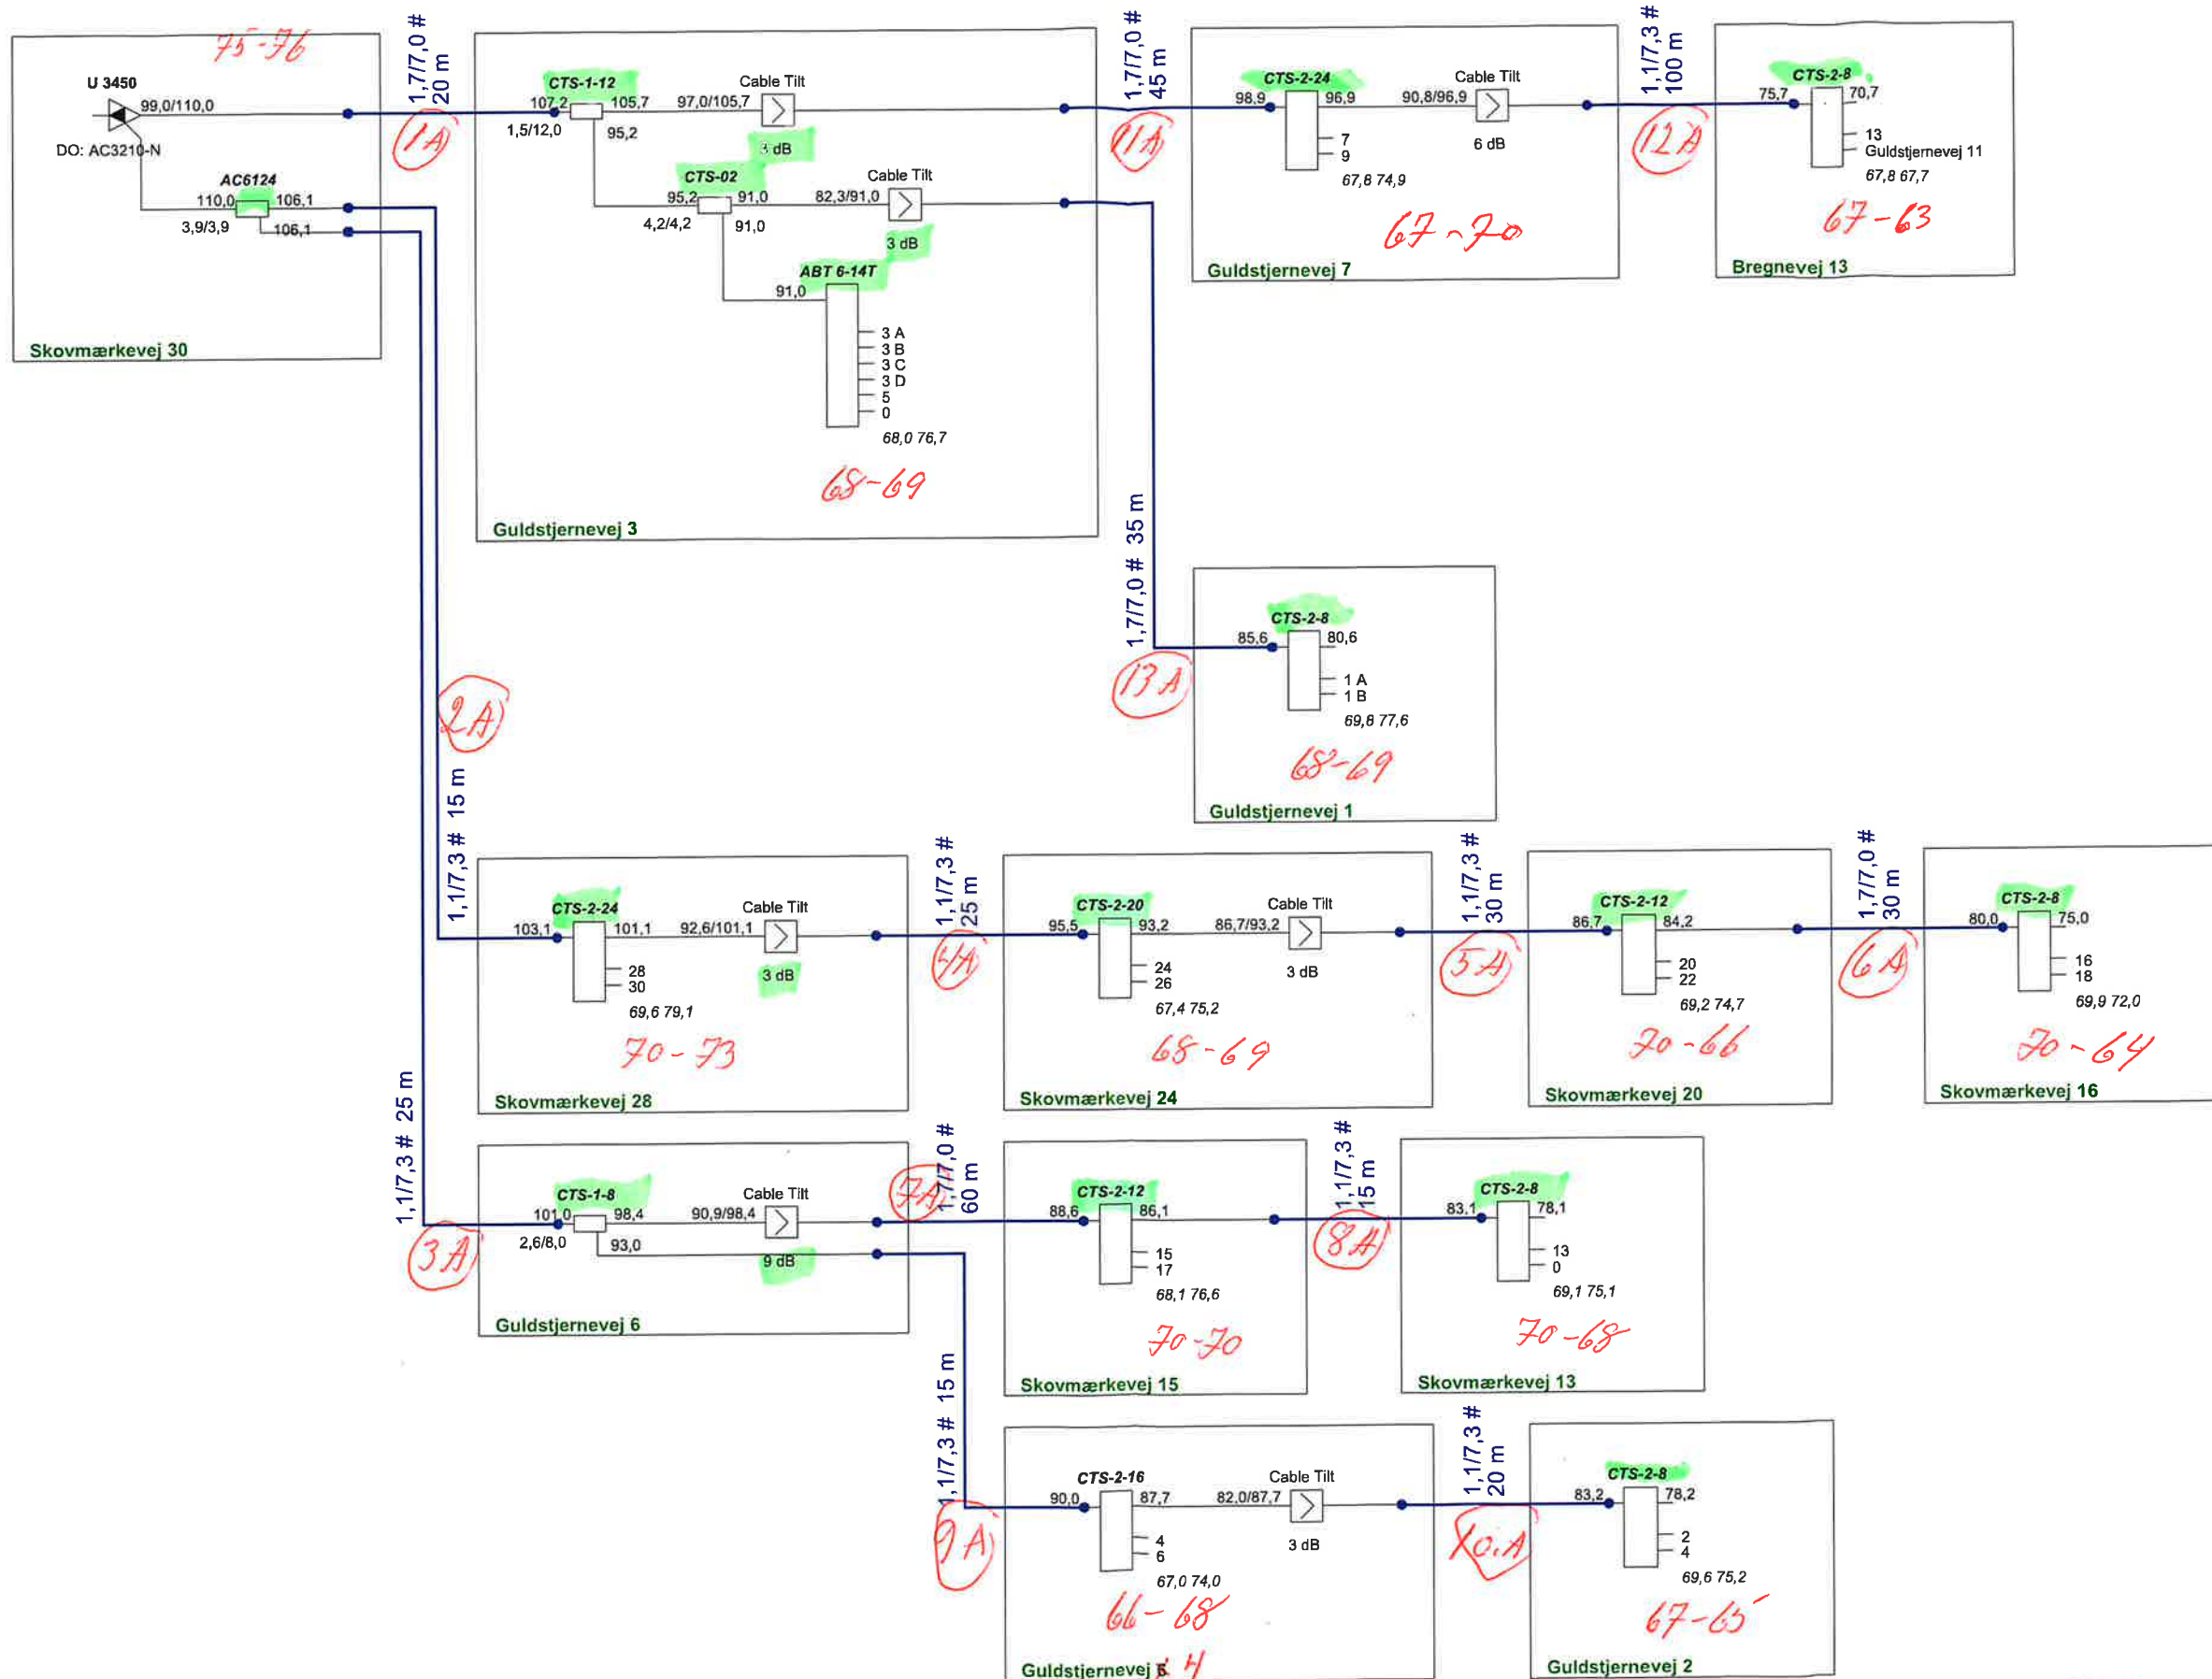

ProjectName :	Glentevejs	Frequency :
Glenten 1218	Antennelaug	282 - 1218Mhz
Reference :	Vagtvej 1-3	Initials :
RPD 52		jph
		Date :
		17-06-2025

Forstærker ID:						
Kabel ID	Type A	Type B	Stiktype	Inderleder	Skærm	Yderkappe
1A	X		Fm-60-15/65	1,7	7,1	10
1B						
2A	X		Fm-60-15/65	1,7	7,1	10
2B						
3A	X		Fm-60-15/65	1,7	7,1	10
3B						
4A		X	BO71-Fm	1,1	7,5	10,8
4B						
5A		X	BO71-Fm	1,1	7,5	10,8
5B						
6A	X		Fm-60-15/65	1,7	7,1	10
6B						
7A	X		Fm-60-15/65	1,7	7,1	10
7B						
8A		X	BO71-Fm	1,1	7,5	10,8
8B						
9A		X	BO71-Fm	1,1	7,5	10,8
9B						
10A		X	BO71-Fm	1,1	7,5	10,8
10B						
11A	X		Fm-60-15/65	1,7	7,1	10
11B						
12A		X	BO71-Fm	1,1	7,5	10,8
12B						
13A	X		Fm-60-15/65	1,7	7,1	10
13B						
14A						
14B						

Kabeltype A = Skum/Bamboo dialektikum

Kabeltype B = Masiv dialektikum