


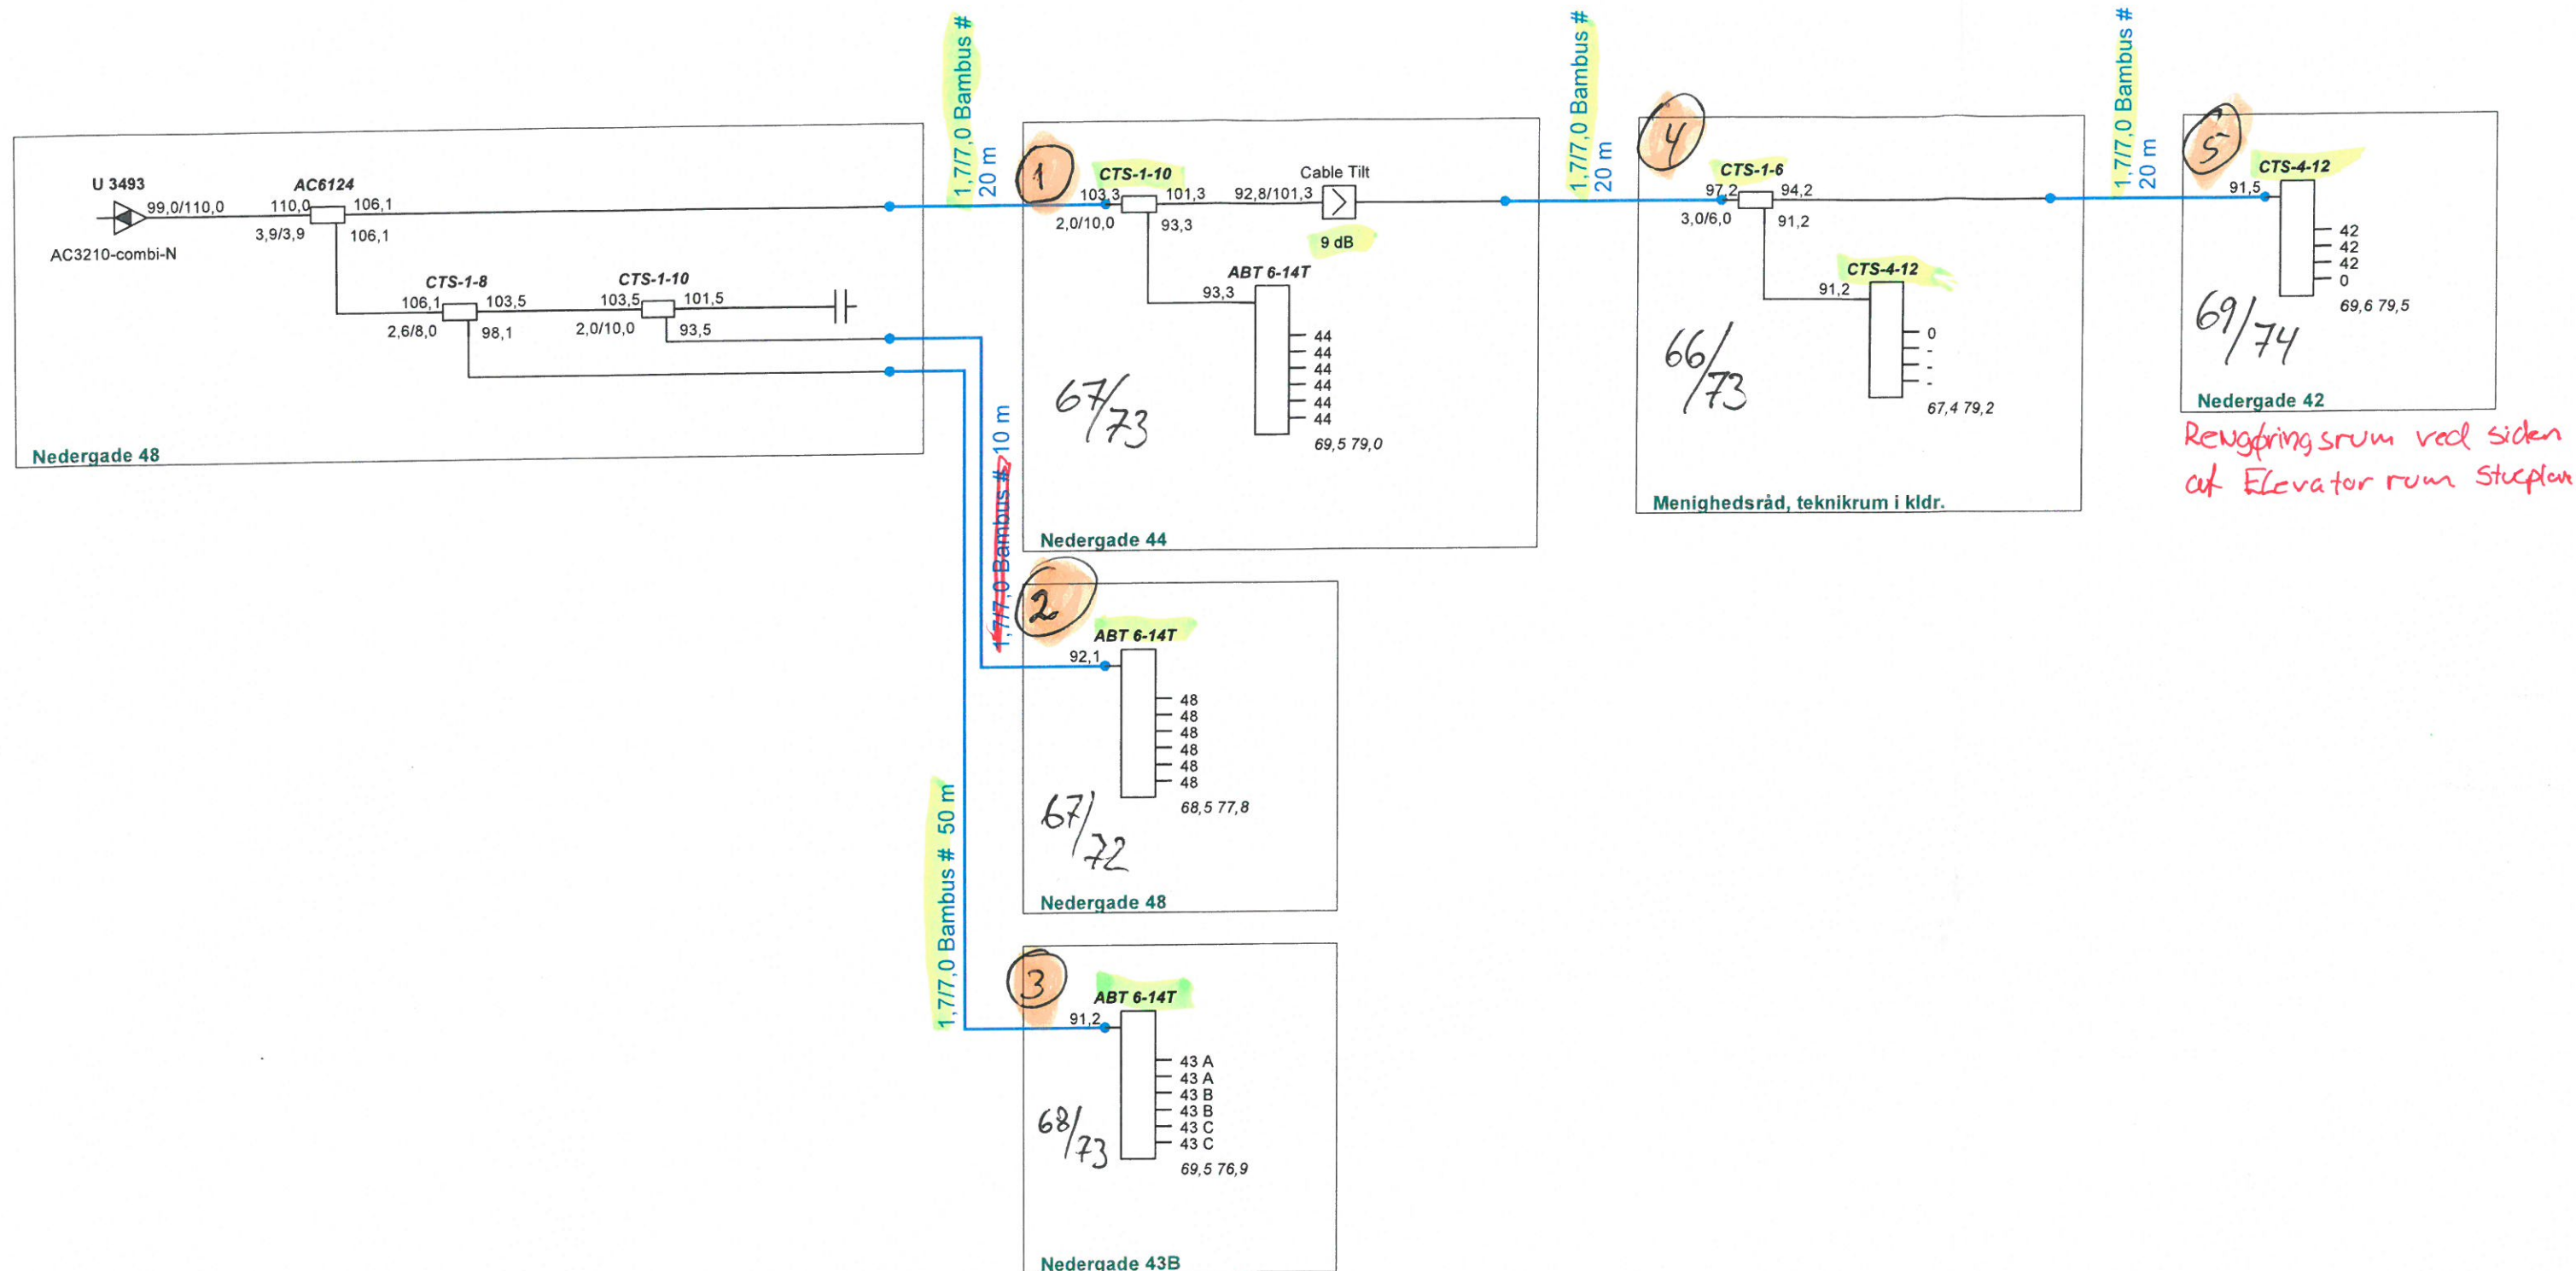

ProjectName :	Glentevejs	Frequency :
Glenten 1218	Antennelaug	282 - 1218Mhz
Reference :	Vagtelvej 1-3	Initials :
RPD 38		jph
		Date :
		27-04-2023

Forstærker ID:

U3493

Kabel ID	Type A	Type B	Stiktype	Inderleder	Skærm	Yderkappe
1A	X		60-15/65	1.7	7.3	10.3
1B						
2A		X	1.8-11.5	1.8	11.5	
2B						
3A	X		60-15/65	1.7	7.3	10.3
3B						
4A	X		60-15/65	1.7	7.2	10.2
4B						
5A	X		60-15/65	1.7	7.2	10.3
5B						
6A						
6B						
7A						
14B						

Kabeltype A = Skum/Bamboo dialektikum

Kabeltype B = Masiv dialektikum