


Claus har snakket om at Nedlæger standen har ???
 så det er en langer Stikledning til Nr 4

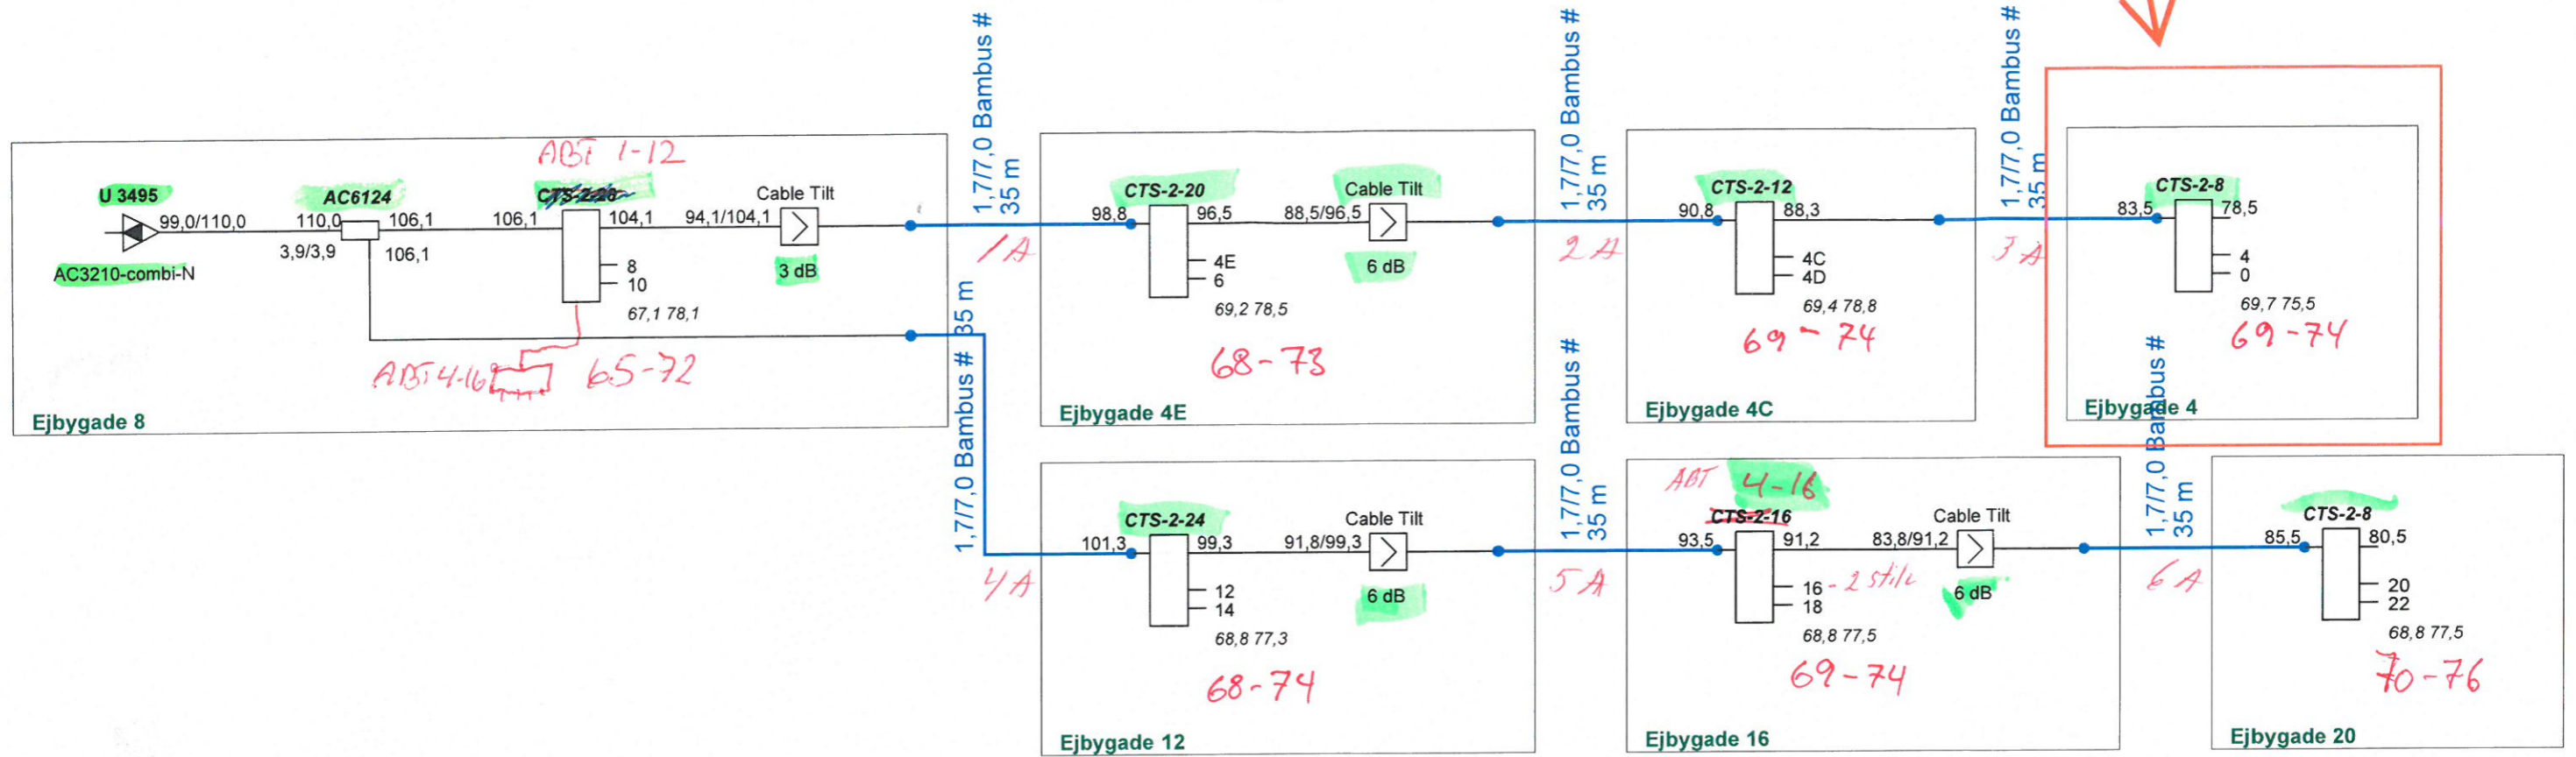

ProjectName :	Glenten 1218	Glentevejs Antennelaug Vagtelvej 1-3	Frequency :
Reference :			282 - 1218Mhz
RPD 116			Initials :
			jph
			Date :
			29-08-2024

Forstærker ID: U3495.						
Kabel ID	Type A	Type B	Stiktype	Inderleder	Skærm	Yderkappe
1A	X		Fm-60-15/65	1,7	7,1	10
1B						
2A	X		Fm-60-15/65	1,7	7,1	10
2B						
3A	X		Fm-60-15/65	1,7	7,1	10
3B						
4A	X		Fm-60-15/65	1,7	7,1	10
4B						
5A	X		Fm-60-15/65	1,7	7,1	10
5B						
6A	X		Fm-60-15/65	1,7	7,1	10
6B						
7A						
7B						
8A						
8B						
9A						
9B						
10A						
10B						
11A						
11B						
12A						
12B						
13A						
13B						
14A						
14B						

Kabeltype A = Skum/Bamboo dialektikum

Kabeltype B = Masiv dialektikum