


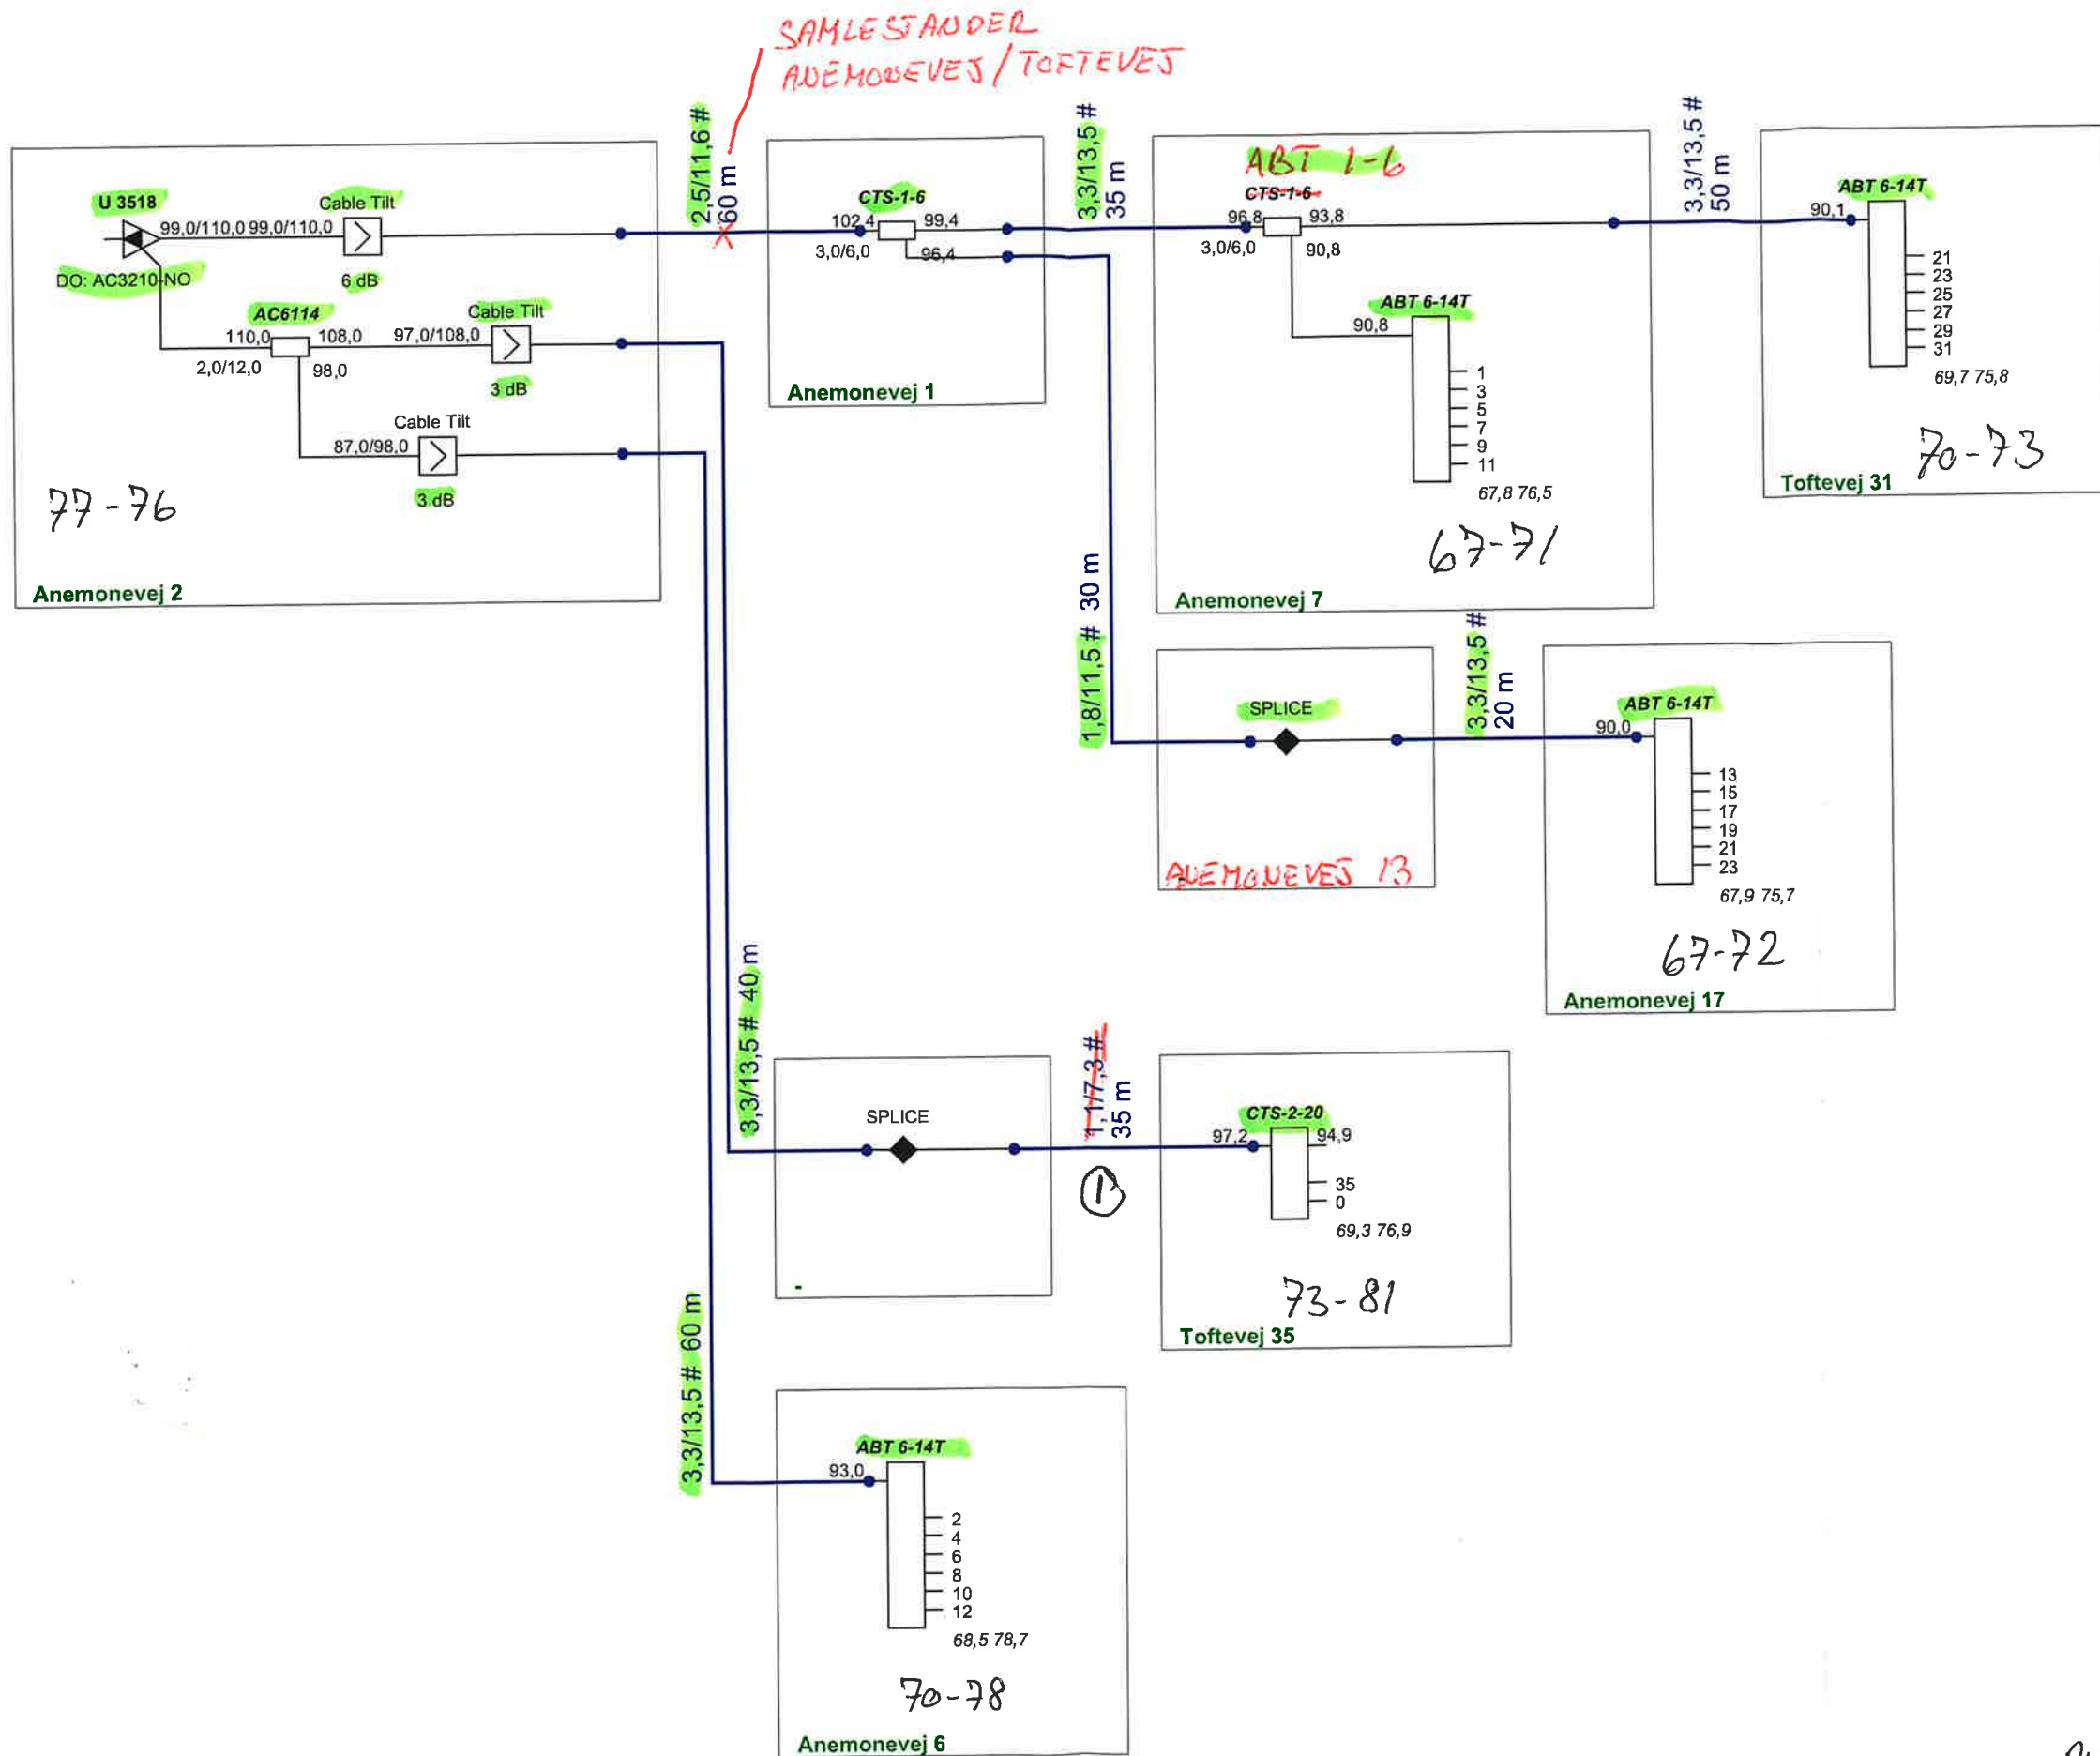

ProjectName :	Glentevejs Antennelaug	Frequency : 282 - 1218Mhz
Reference :	Vagtelvej 1-3	Initials : jph
RPD 52		Date : 22-01-2024

Forstærker ID: U 3518						
Kabel ID	Type A	Type B	Stiktype	Inderleder	Skærm	Yderkappe
1A						
1B		X	FM-TL 222	1,4	6,8	9,8
2A						
2B						
3A						
3B						
4A						
4B						
5A						
5B						
6A						
6B						
7A						
7B						
8A						
8B						
9A						
9B						
10A						
10B						
11A						
11B						
12A						
12B						
13A						
13B						
14A						
14B						
Kabeltype A = Skum/Bamboo dialektikum						
Kabeltype B = Masiv dialektikum						