


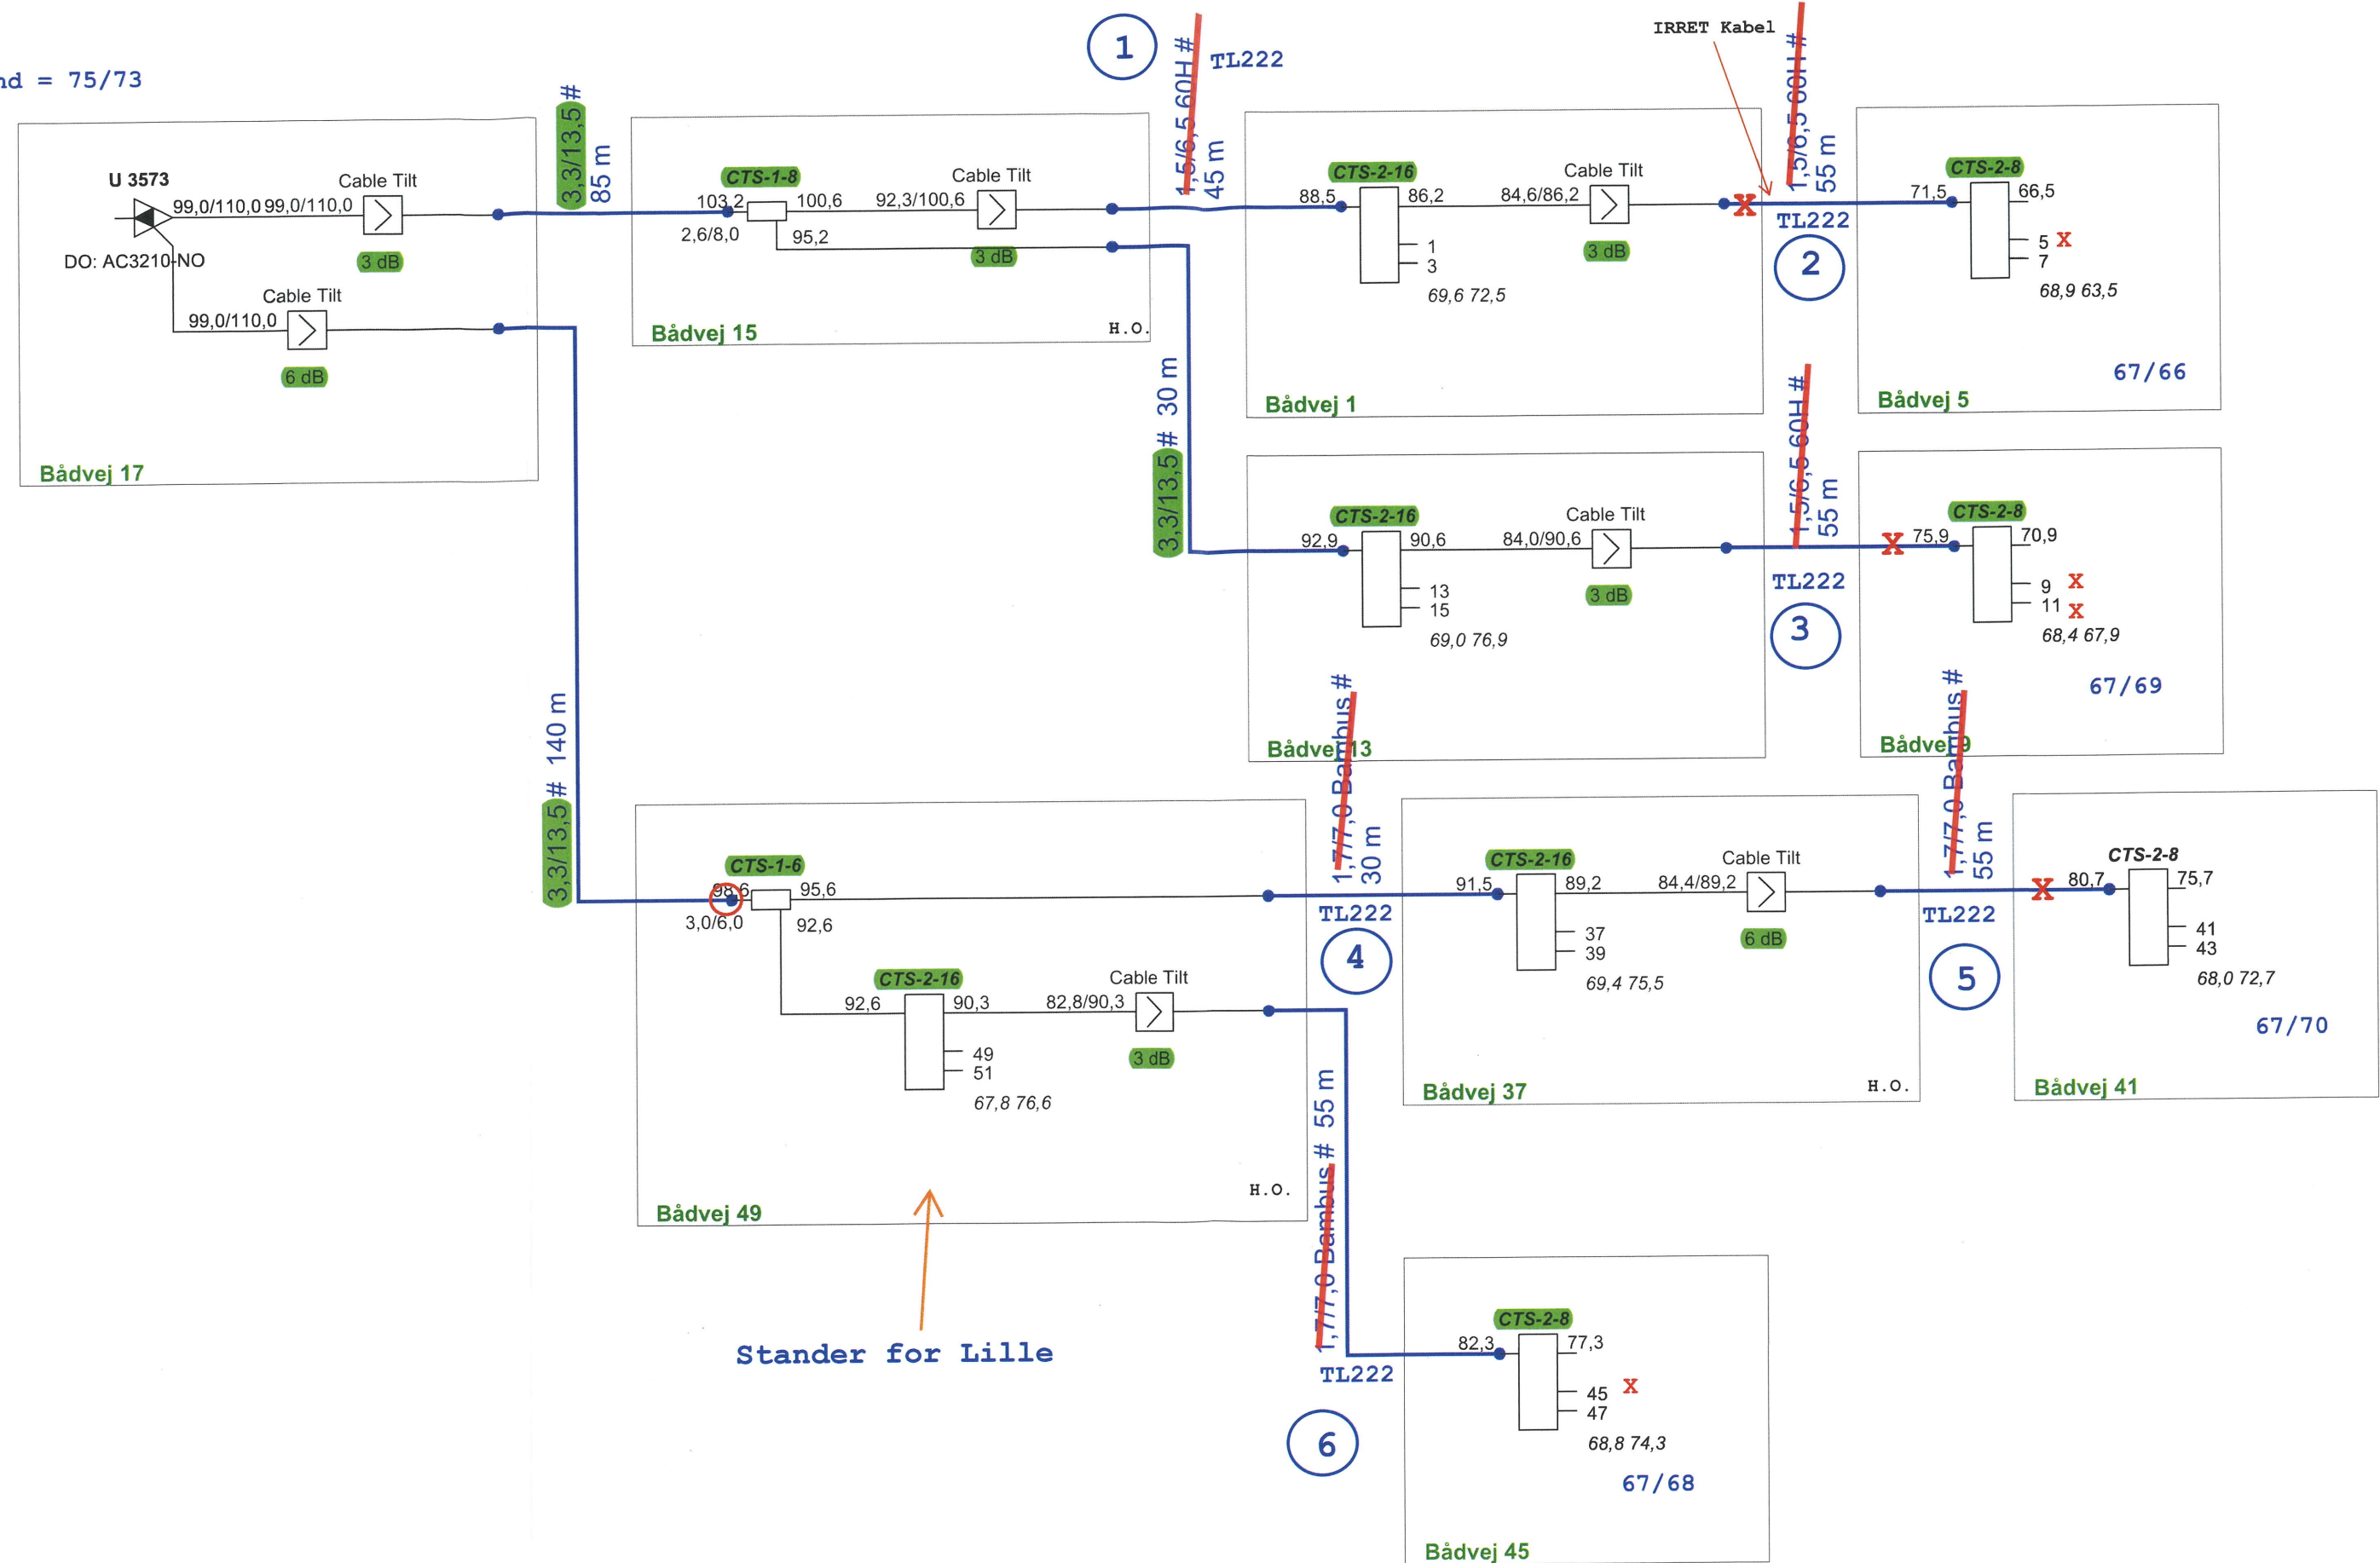

Udført= Kent + Henrik 17/03/25	
ProjectName : Glenten 1218	Glentevejs Antennelaug
Reference : RPD 004	Vagtelvej 1-3
Frequency : 282 - 1218Mhz	Initials : jph
Date : 18-02-2025	

Forstærker ID: V3573

Kabel ID	Type A	Type B	Stiktype	Inderleder	Skærm	Yderkappe
1A		X	TL 222	1,5	6,8	9,8
1B						
2A	X		TL 303			
2B		X	TL 222	1,5	6,8	9,8
3A		X	TL 222	1,5	6,8	9,8
3B	X		TL 303			
4A	X		Fm 60-15/65	1,7	6,9	10,1
4B						
5A		X	TL 222	1,5	6,7	9,8
5B	X		TL 303			
6A		X	TL 222	1,5	6,7	9,8
6B						
7A						
7B						
8A						
8B						
9A						
9B						
10A						
10B						
11A						
11B						
12A						
12B						
13A						
13B						
14A						
14B						

Kabeltype A = Skum/Bamboo dialektikum

Kabeltype B = Masiv dialektikum