


TXS008
Ind: 75/77

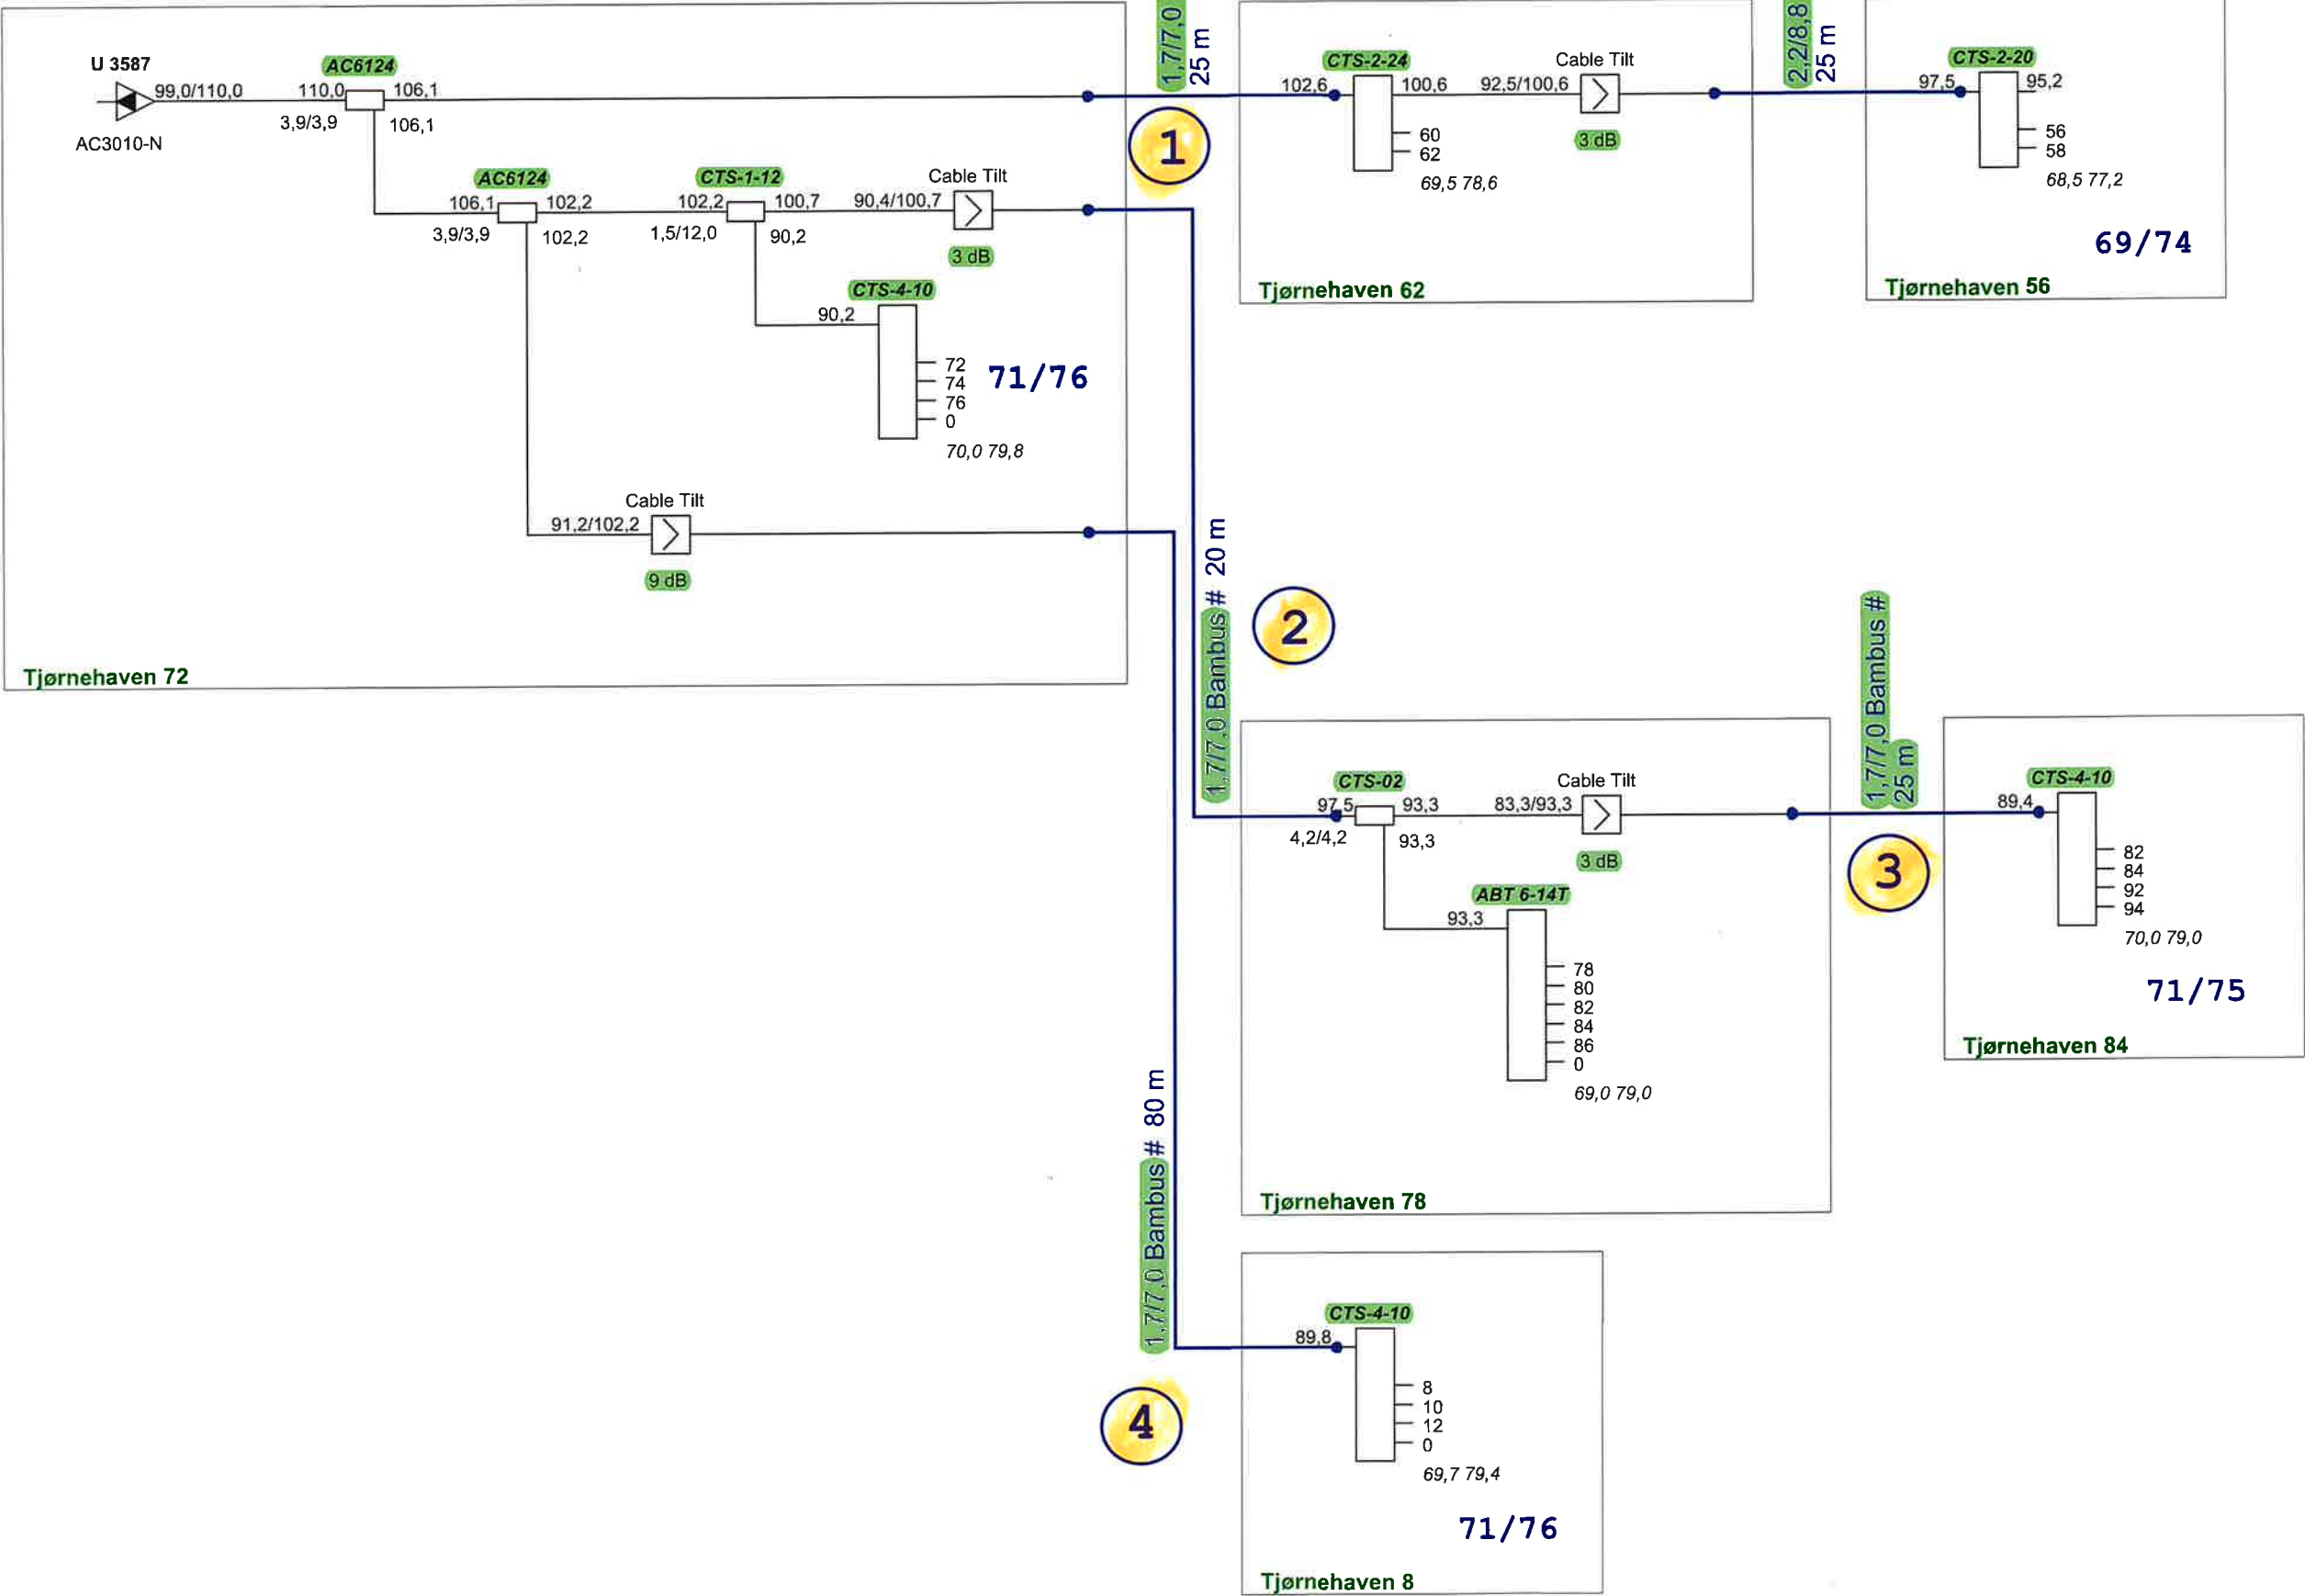

Udført Kent = 13/05/25

ProjectName :	Glentevejs Antennelaug	Frequency :
Reference :	Vagtelvej 1-3	282 - 1218Mhz
RPD 59		Initials :
		jph
		Date :
		07-03-2024

Forstærker ID: U3587

Kabel ID	Type A	Type B	Stiktype	Inderleder	Skærm	Yderkappe
1A	X		FM-60-15/65	1,7	7,0	10,2
1B						
2A	X		FM-60-15/65	1,7	7,0	10,2
2B						
3A	X		FM-60-15/65	1,7	7,0	10,2
3B						
4A	X		FM-60-15/65	1,7	7,0	10,2
4B						
5A						
5B						
6A						
6B						
7A						
7B						
8A						
8B						
9A						
9B						
10A						
10B						
11A						
11B						
12A						
12B						
13A						
13B						
14A						
14B						

Kabeltype A = Skum/Bamboo dialektikum

Kabeltype B = Masiv dialektikum