


IN: 78/73dB

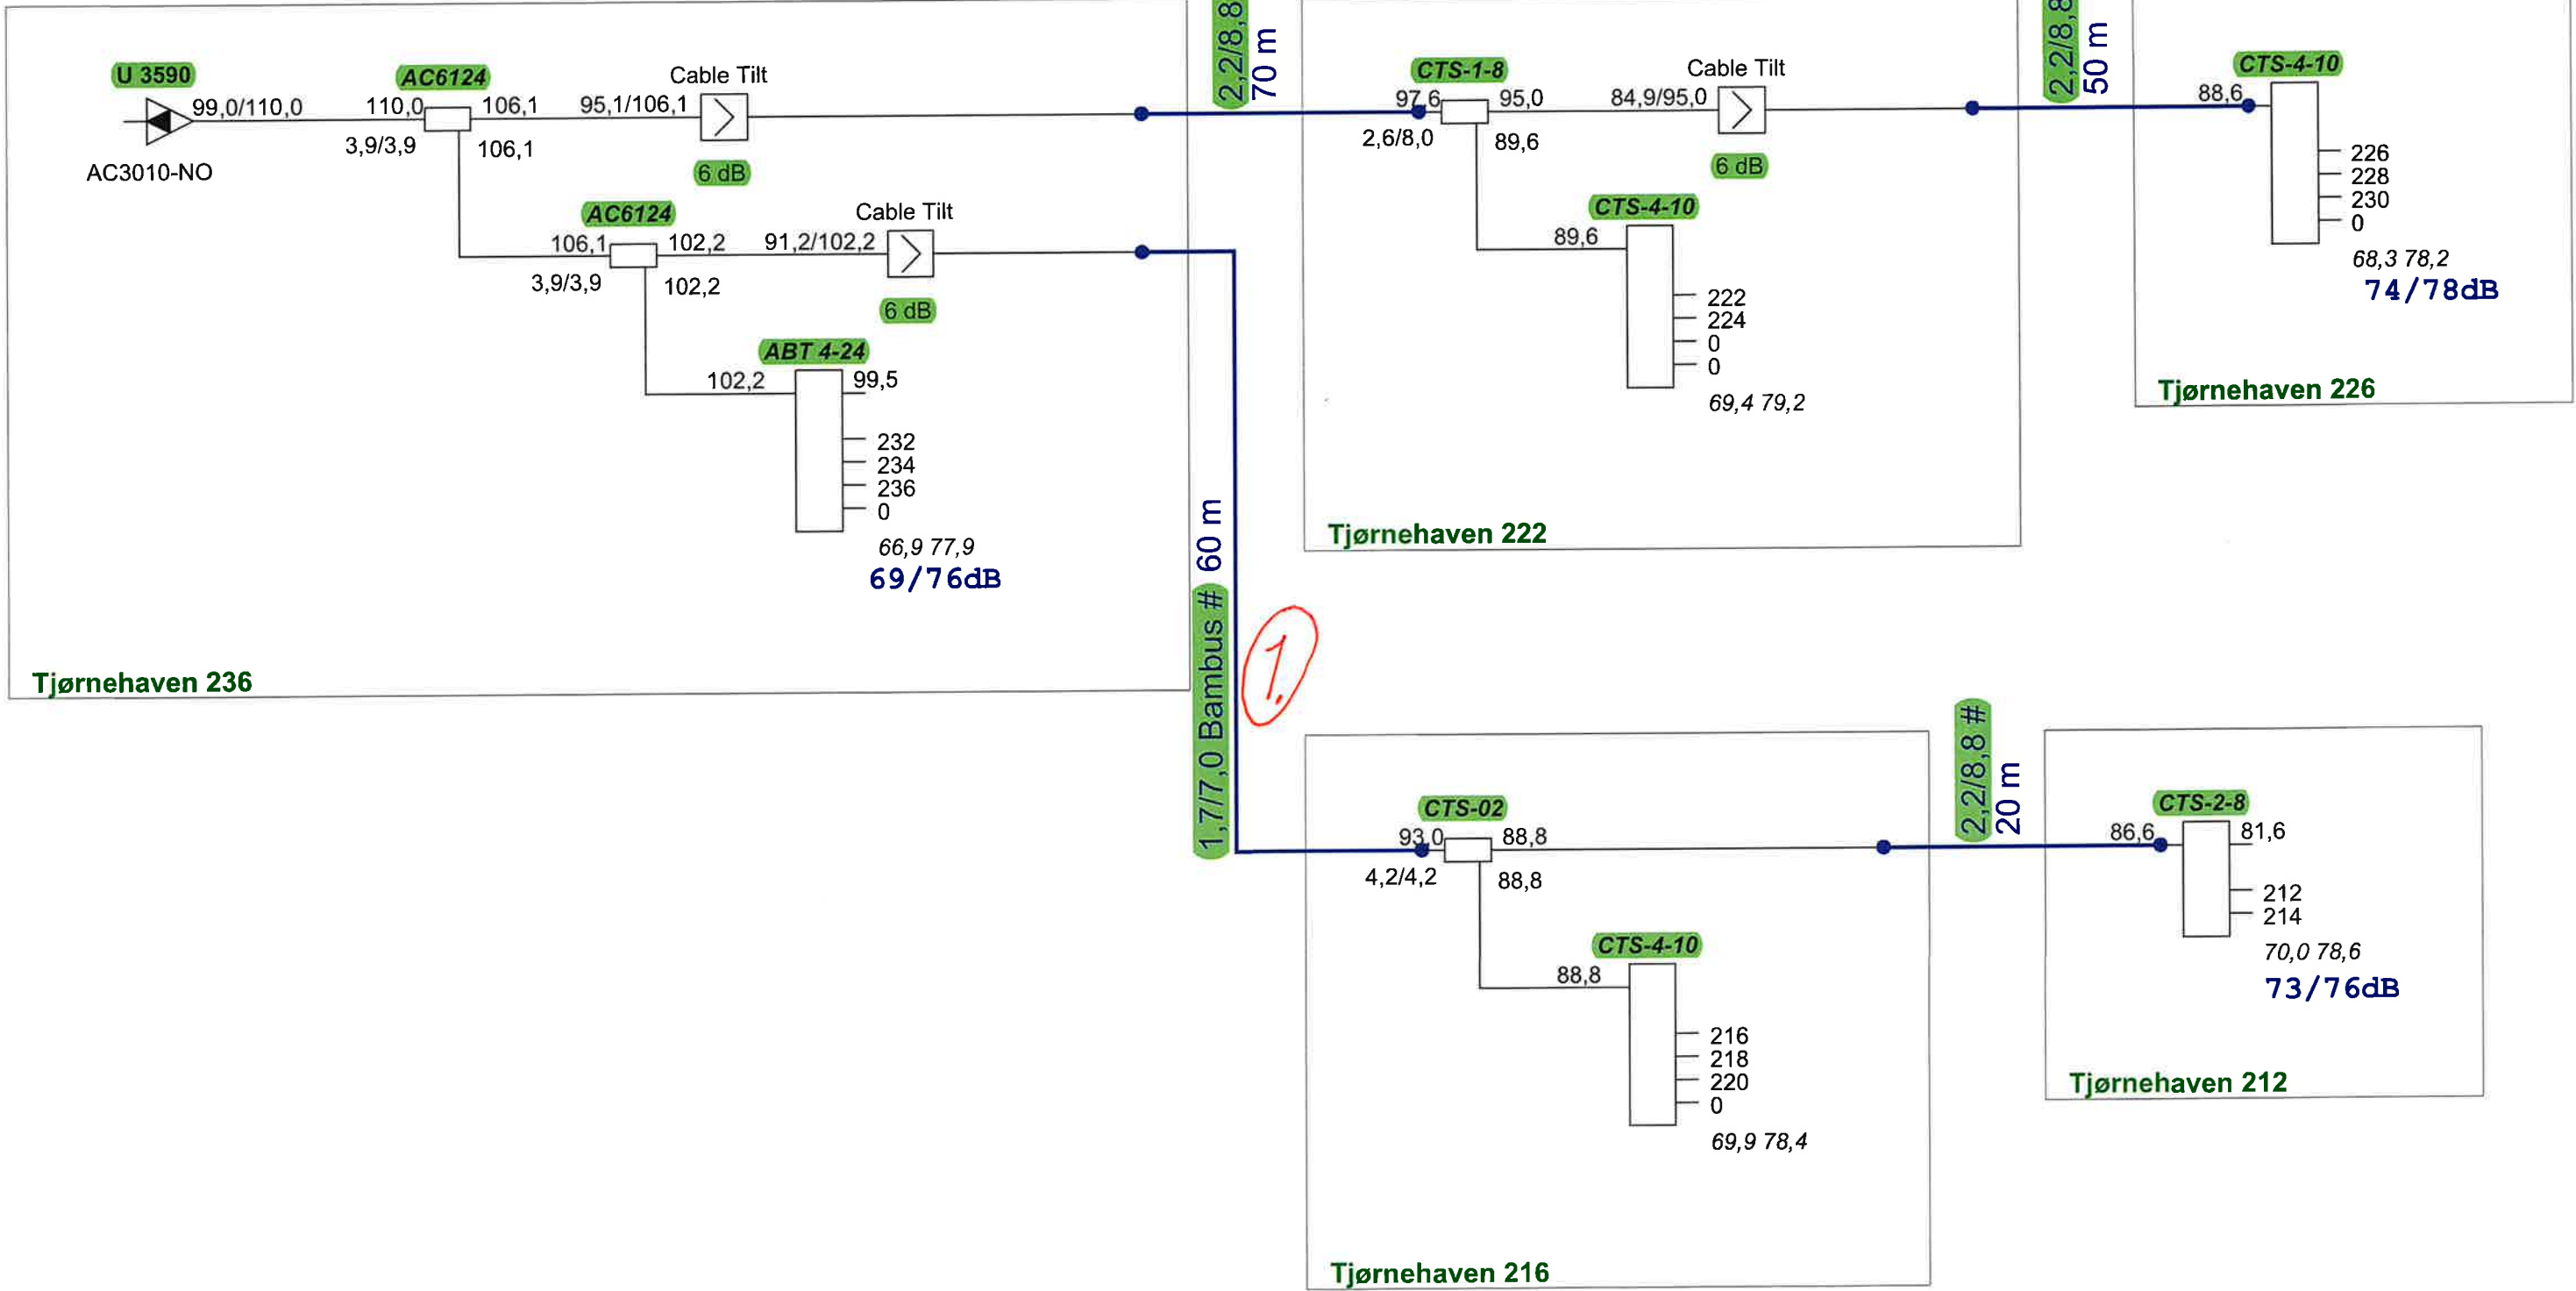

ProjectName :	Glentevejs Antennelaug	Frequency :
Reference :	Vagtelvej 1-3	282 - 1218Mhz
		Initials :
		jph
		Date :
		11-03-2024

Forstærker ID: <u>V3590</u>						
Kabel ID	Type A	Type B	Stiktype	Inderleder	Skærm	Yderkappe
1A	X		Fm 6a-15/65	1,7	7,0	10
1B						
2A						
2B						
3A						
14B						
Kabeltype A = Skum/Bamboo dialektikum						
Kabeltype B = Masiv dialektikum						