


009050EAE7DC

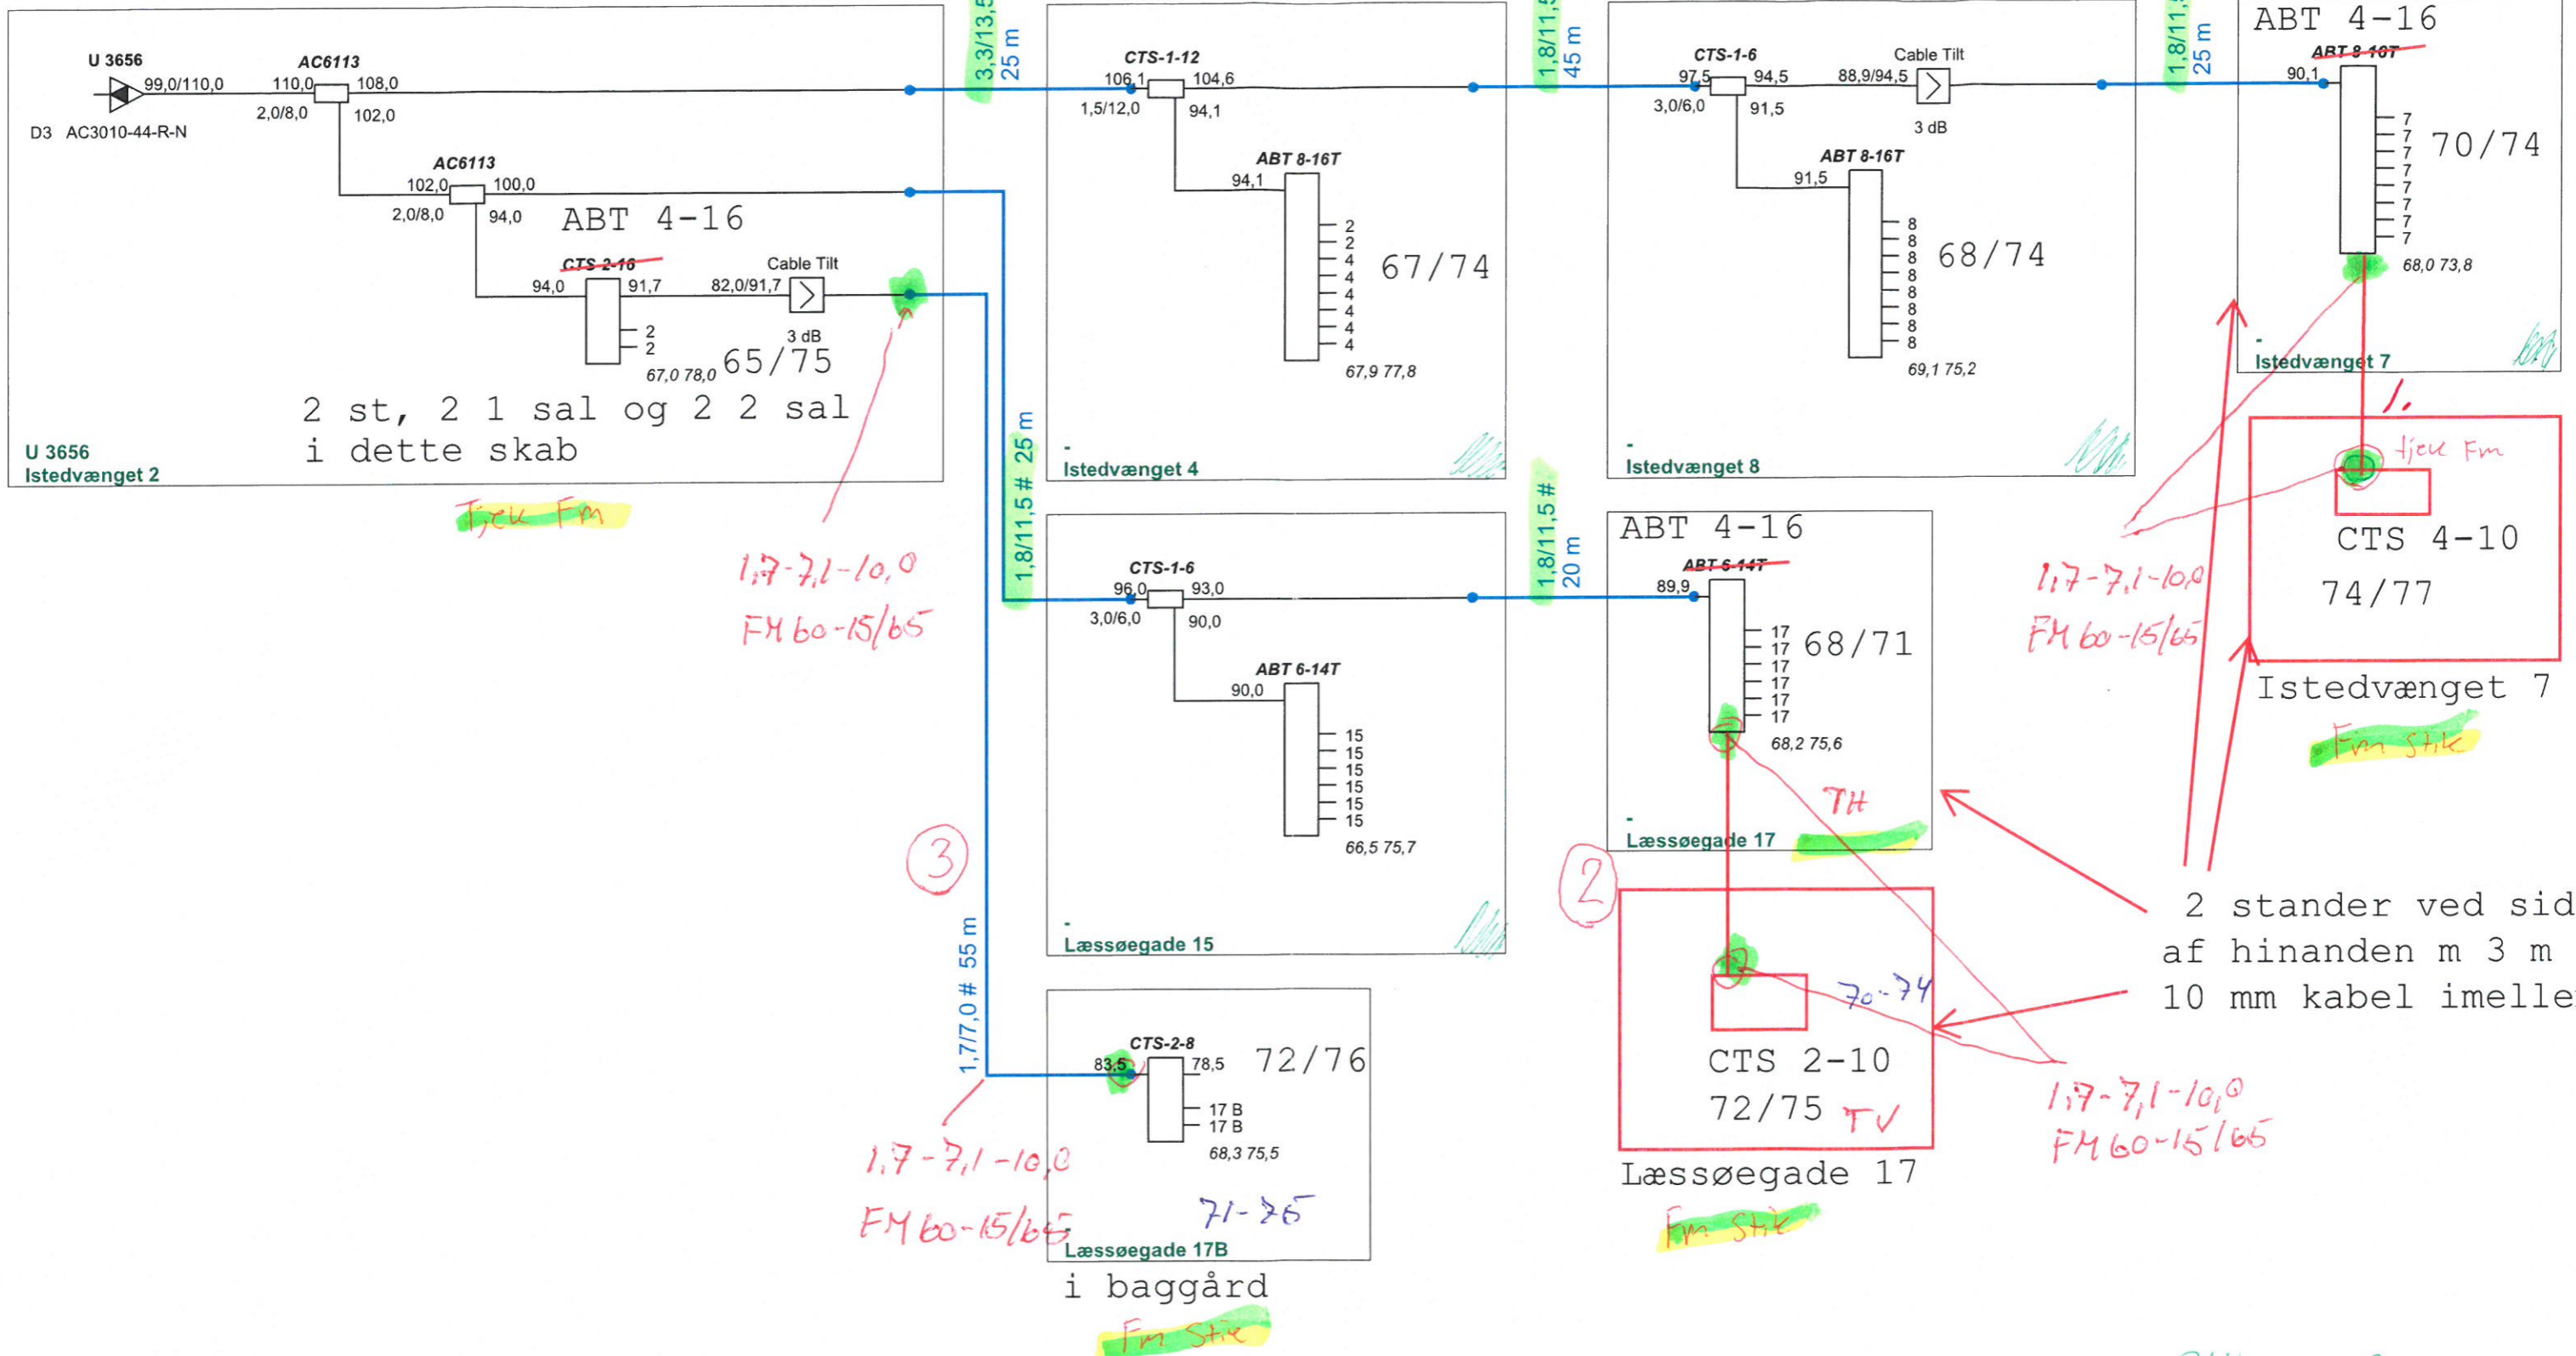

2 st, 2 1 sal og 2 2 sal
i dette skab

Tjek Fm

1,7-7,1-10,0
FM 60-15/65

1,7-7,1-10,0
FM 60-15/65

1,7-7,1-10,0
FM 60-15/65

24/1-24 Pk

Tjekket

2 stander ved sider
af hinanden m 3 m
10 mm kabel imellem

ProjectName : Glenten 1218	Glentevejs Antennelaug	Frequency : 282 - 1218Mhz
Reference : RPD 10	Vagtelvej 1-3	Initials : jph
		Date : 07-02-2023

Forstærker ID: U3656						
Kabel ID	Type A	Type B	Stiktype	Inderleder	Skærm	Yderkappe
1A	X		Fm 60-15/65	1,7	7,1	10
1B						
2A	X		Fm 60-15/65	1,7	7,1	10
2B						
3A	X		Fm 60-15/65	1,7	7,1	10
3B						
4A						
4B						
5A						
5B						
6A						
6B						
7A						
7B						
8A						
8B						
9A						
9B						
10A						
10B						
11A						
11B						
12A						
12B						
13A						
13B						
14A						
14B						

Kabeltype A = Skum/Bamboo dialektikum

Kabeltype B = Masiv dialektikum