


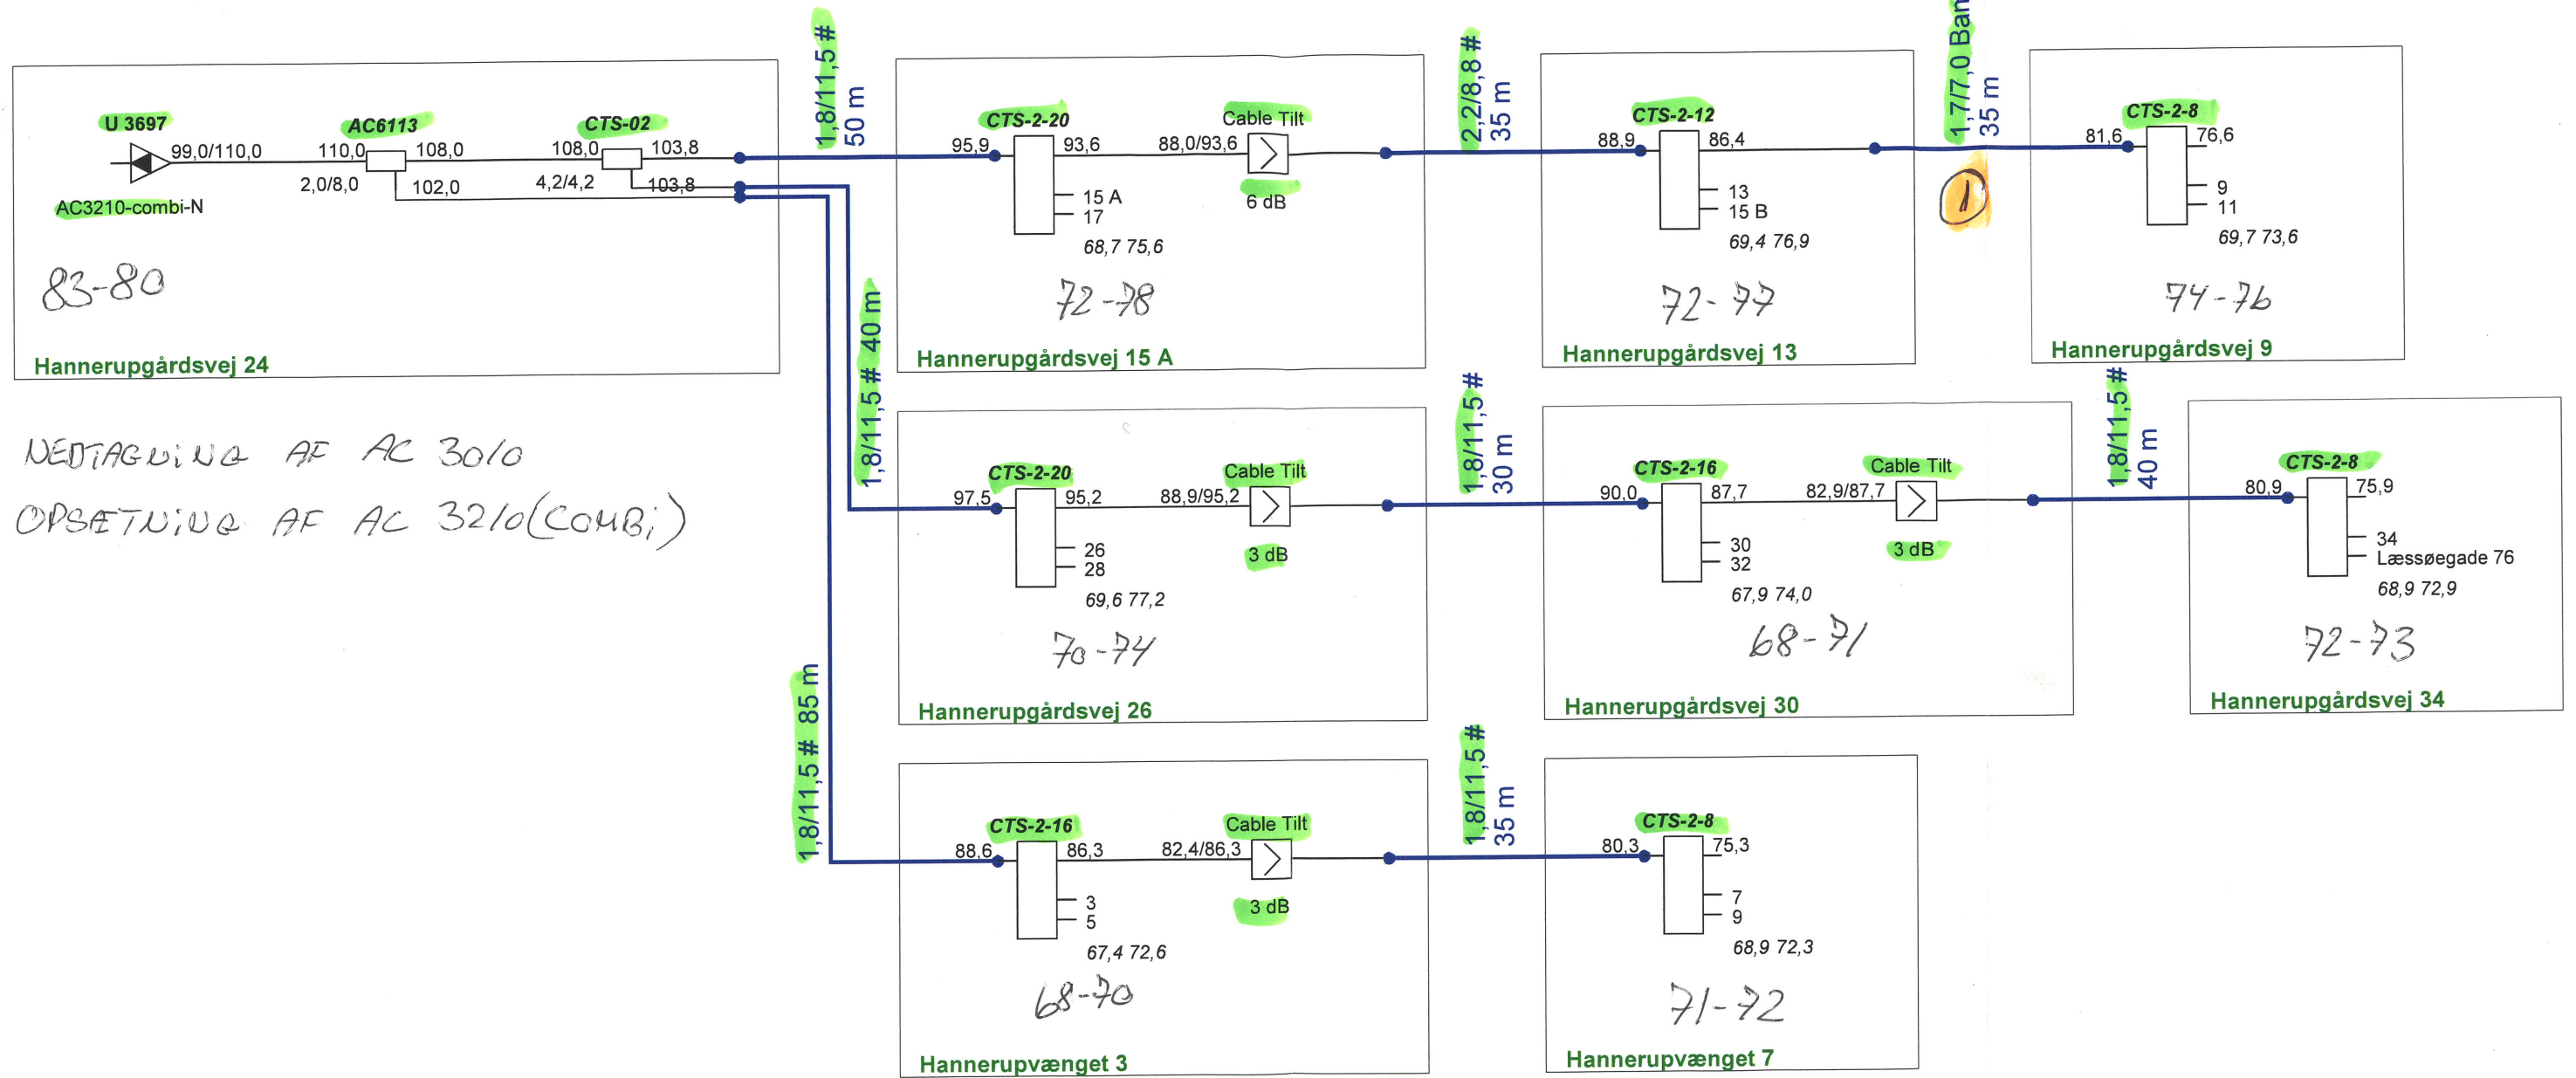

NEDTAGNING AF AC 3010
OPSÆTNING AF AC 3210(COMBI)

ProjectName :	Glenten 1218	Glentevejs Antennelaug	Frequency : 282 - 1218Mhz
Reference :	RPD 104	Vagtelvej 1-3	Initials : jph
			Date : 29-01-2025

Forstærker ID: U 3697						
Kabel ID	Type A	Type B	Stiktype	Inderleder	Skærm	Yderkappe
1A	X		FM 60-15/65	1,7	7,2	10,3
1B						
2A						
2B						
3A						
14B						
Kabeltype A = Skum/Bamboo dialektikum						
Kabeltype B = Masiv dialektikum						