


009050 EAF 170

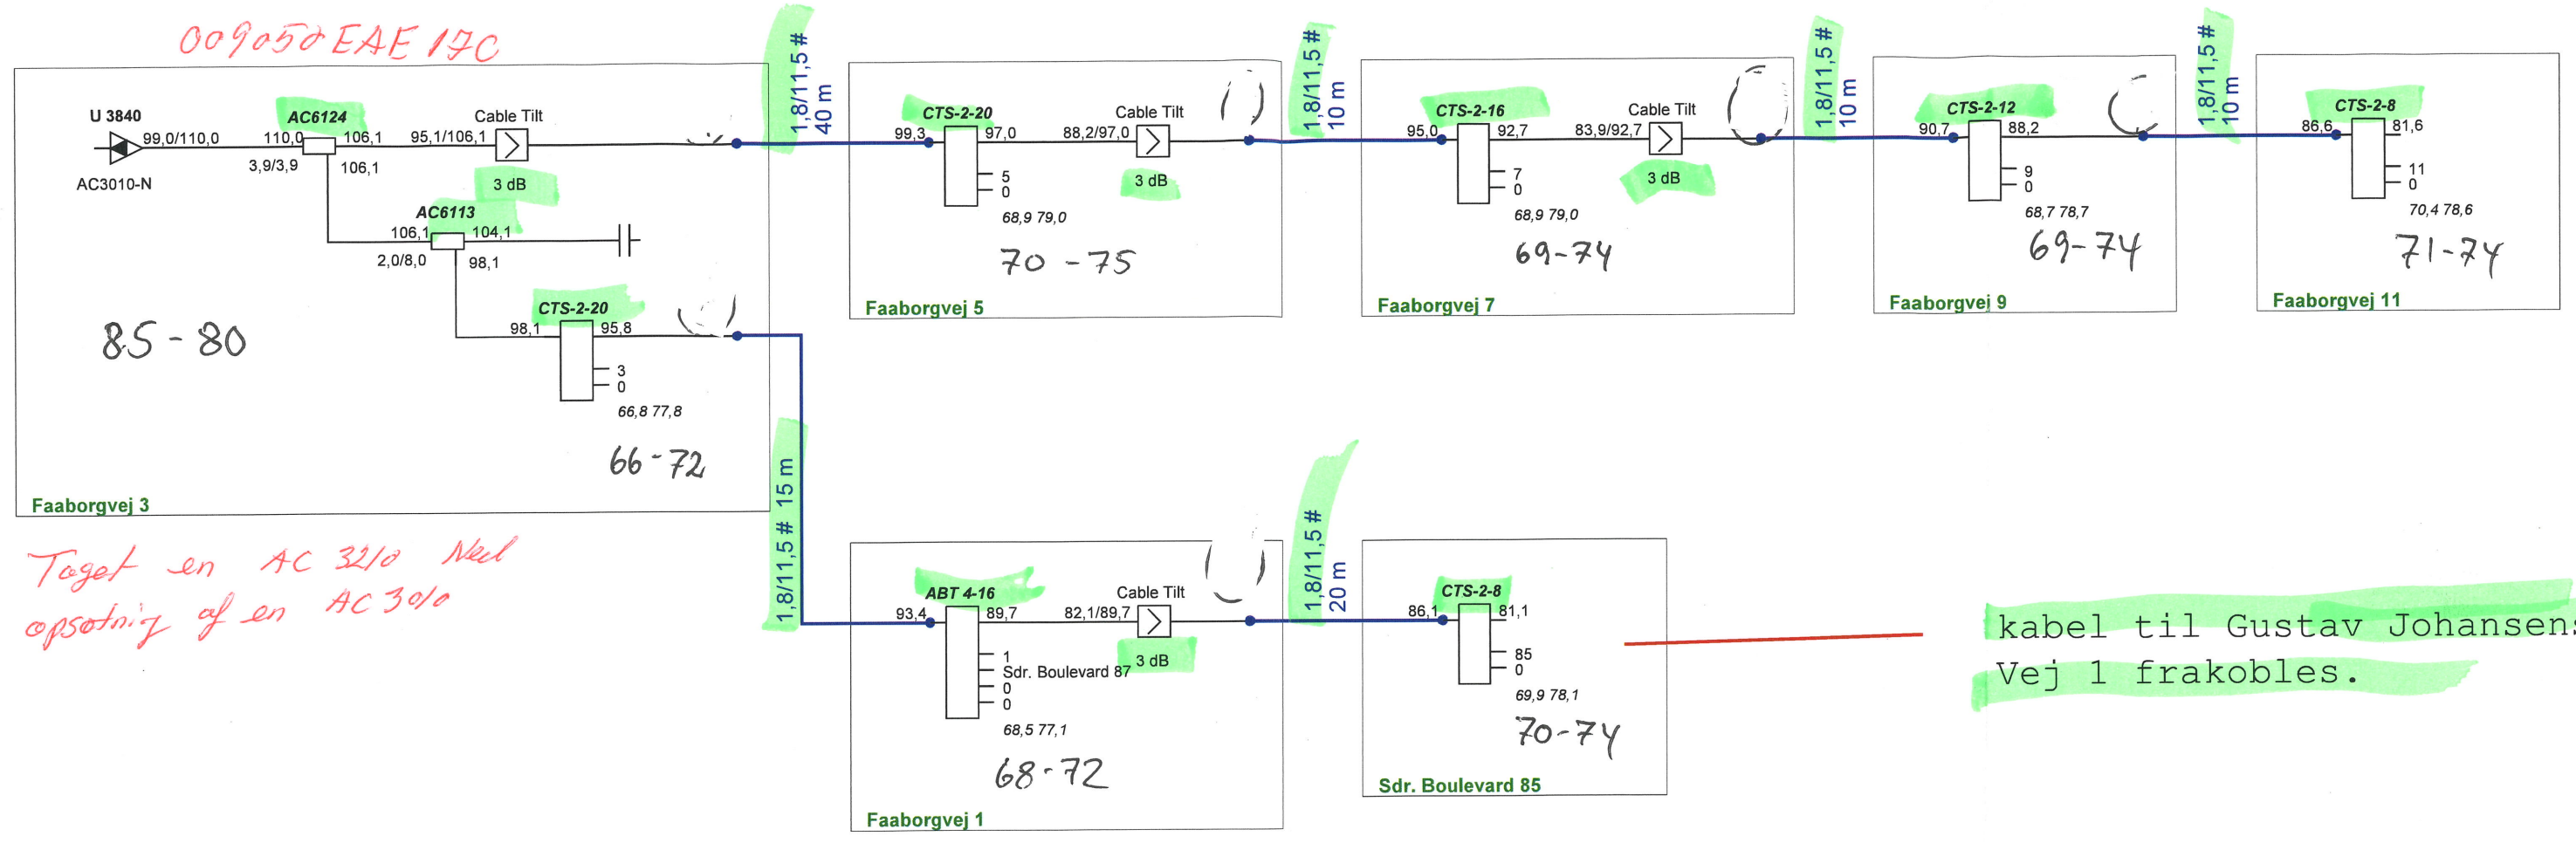

85-80

Taget en AC 3210 med opstilling af en AC 3010

kabel til Gustav Johansens Vej 1 frakobles.

K.N

ProjectName : <b>Glenten 1218</b>	Glentevejs Antennelaug Vagtelvej 1-3	Frequency : 282 - 1218Mhz
Reference : RPD 105		Initials : jph
		Date : 26-02-2025