


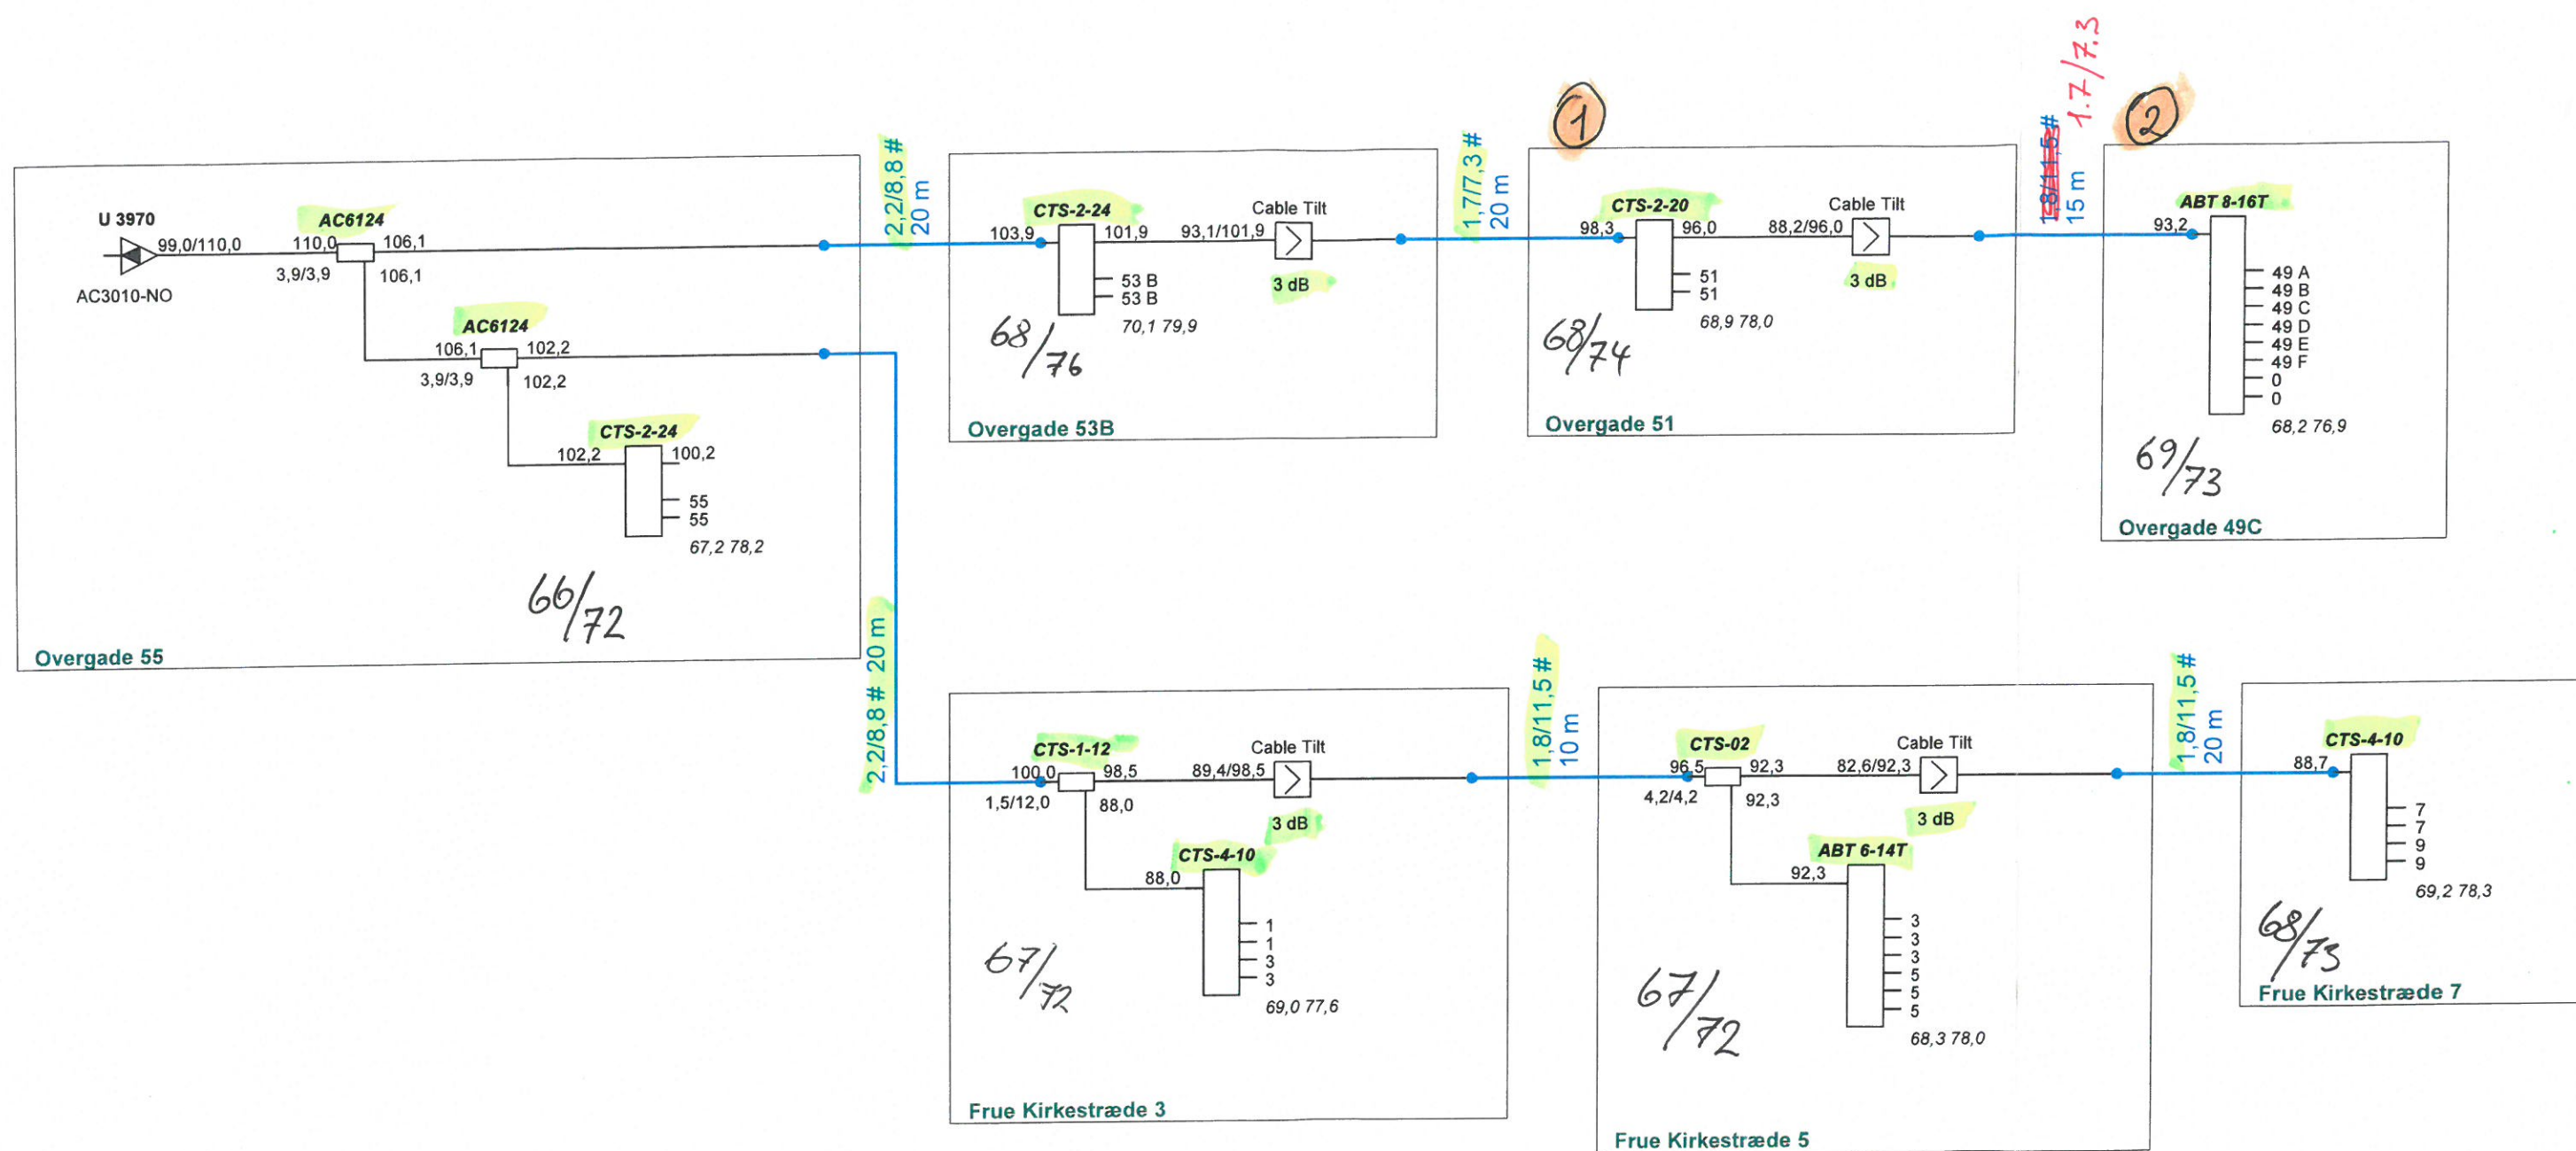

ProjectName :	Glentevejs	Frequency :
Glenten 1218	Antennelaug	282 - 1218Mhz
Reference :	Vagtelvej 1-3	Initials :
RPD 38		jph
		Date :
		26-04-2023

Forstærker ID:						
Kabel ID	Type A	Type B	Stiktype	Inderleder	Skærm	Yderkappe
1A	8		60 Fm 60-15/65	1.7	7.2	10.2
1B						
2A	X		Fm 60-15/65	1.6	7.2	10.3
2B						
3A						
3B						
4A						
4B						
5A						
5B						
6A						
6B						
7A						
7B						
8A						
8B						
9A						
9B						
10A						
10B						
11A						
11B						
12A						
12B						
13A						
13B						
14A						
14B						

Kabeltype A = Skum/Bamboo dialektikum

Kabeltype B = Masiv dialektikum