


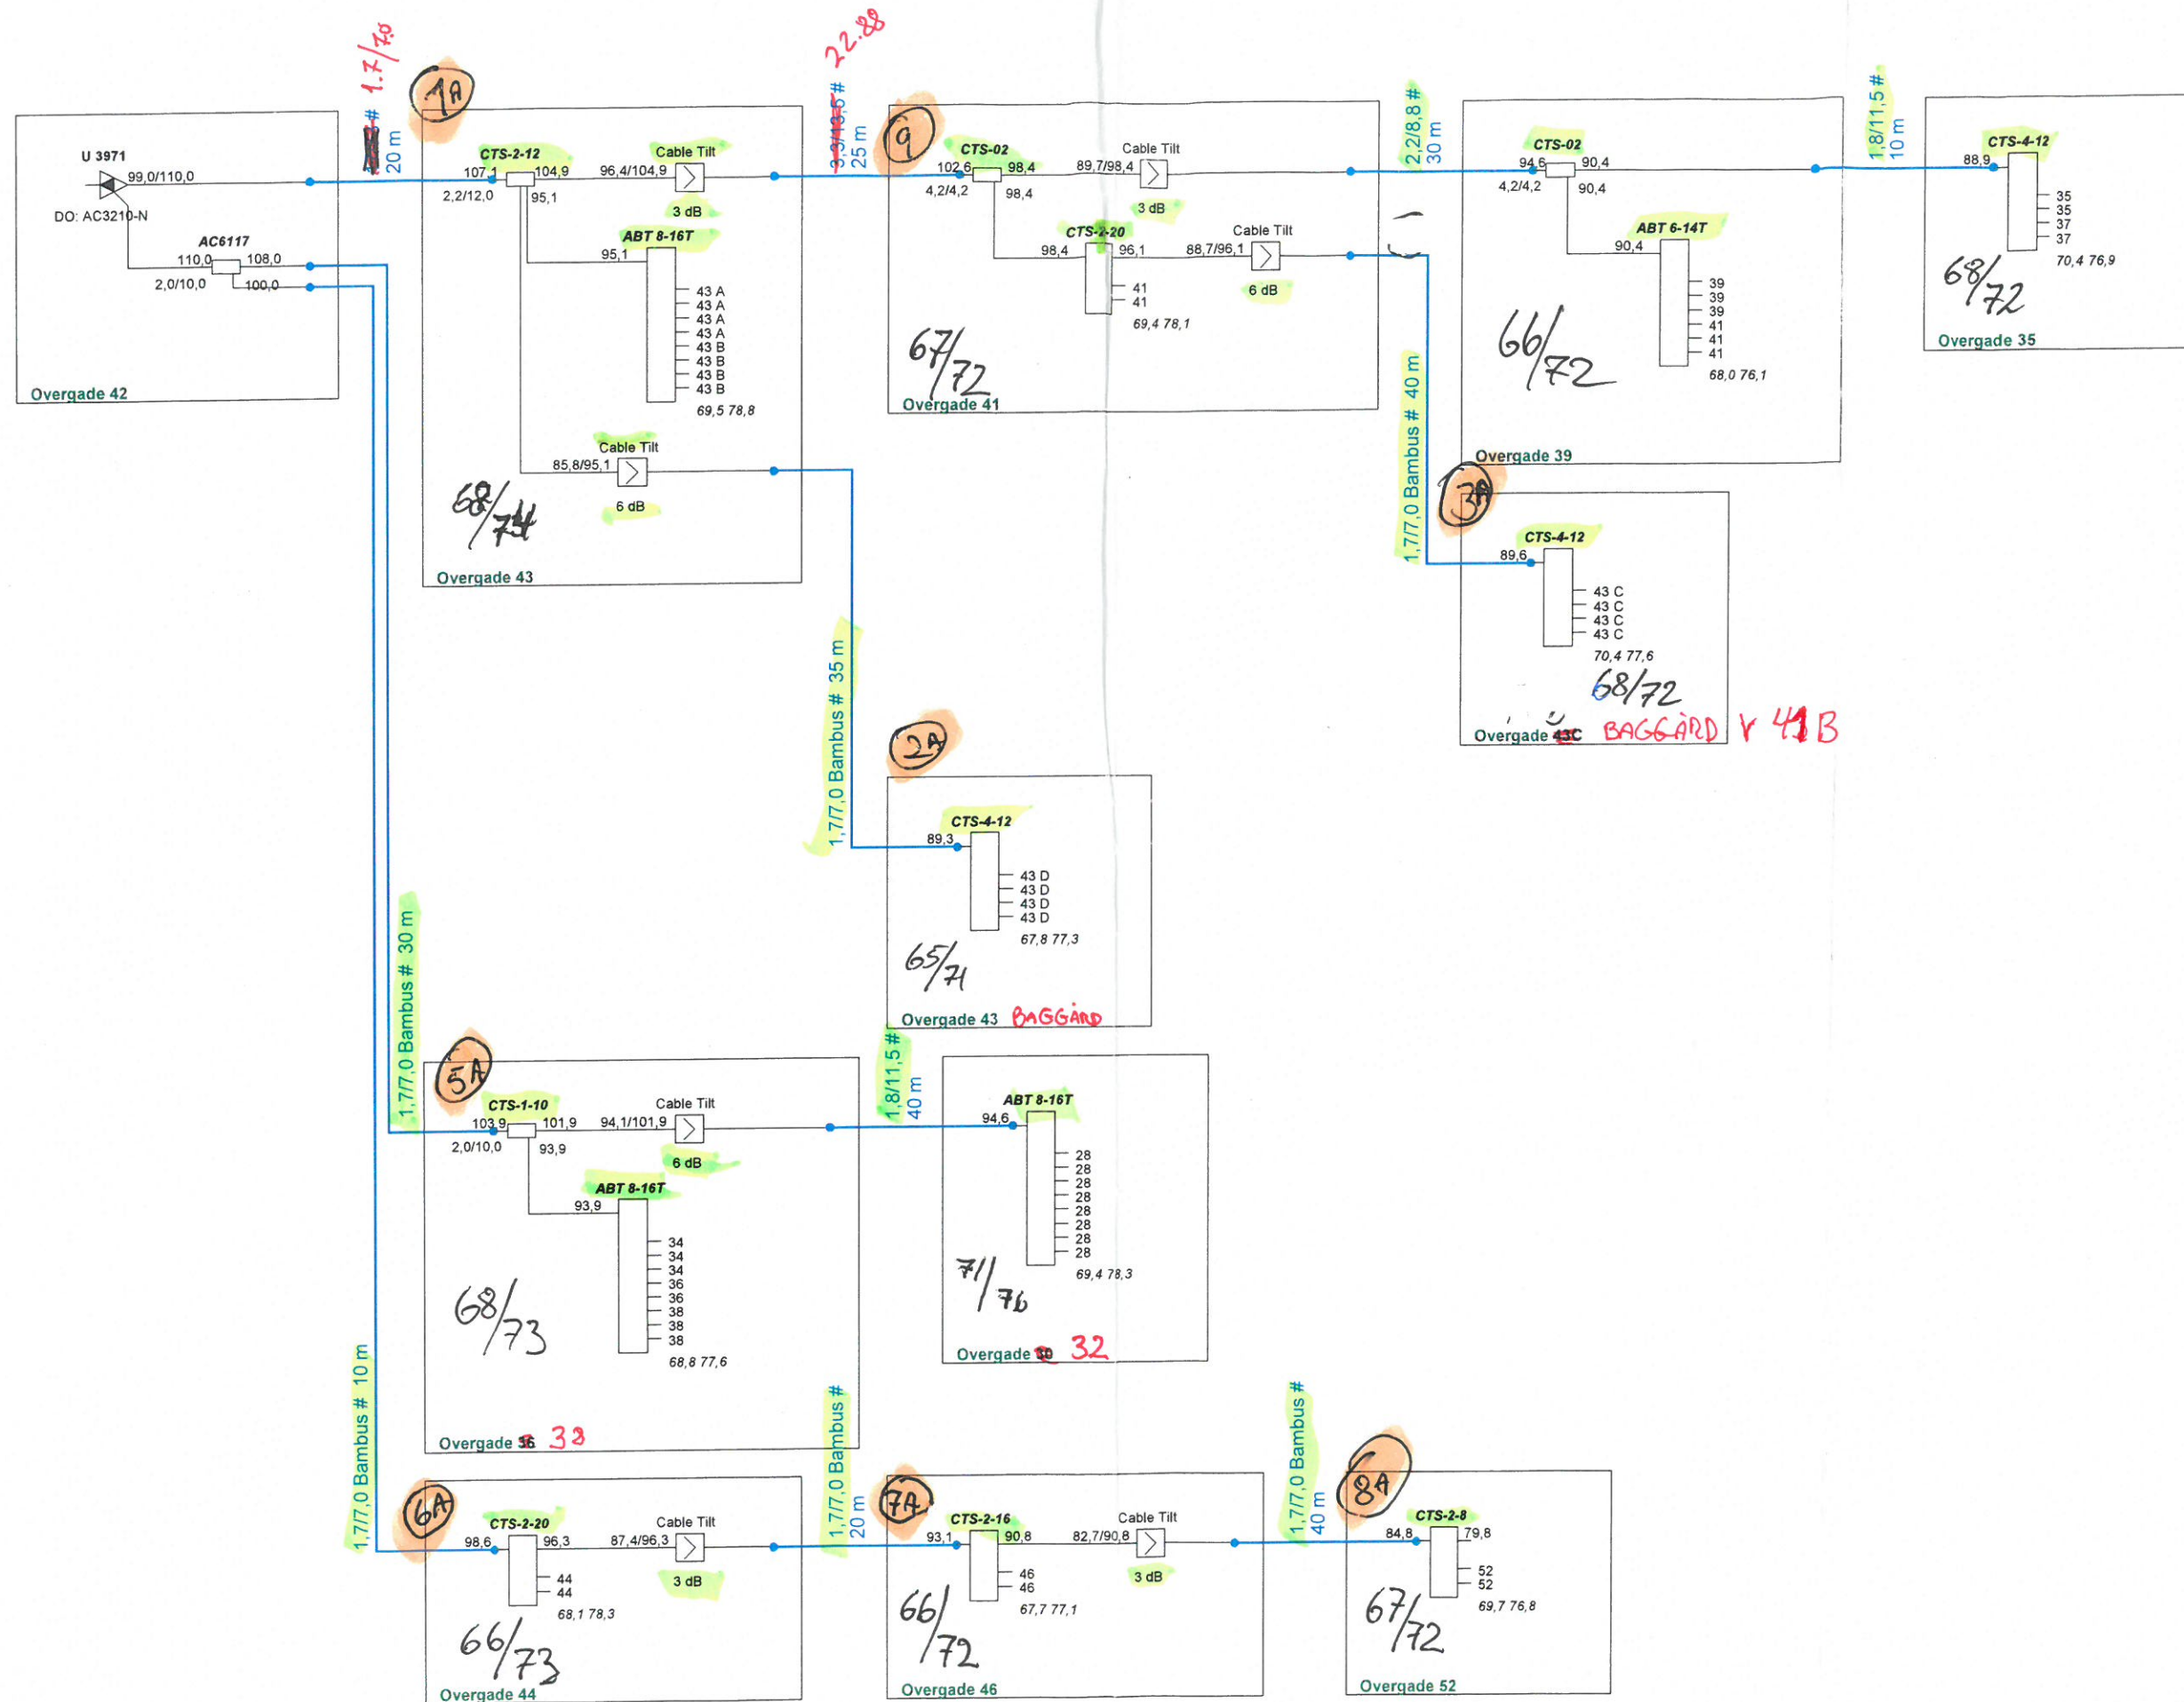

ProjectName :	Glentevejs	Frequency :
Reference :	Antennelaug	282 - 1218Mhz
RPD 38	Vagtelvej 1-3	Initials :
		jph
		Date :
		26-04-2023

Forstærker ID: U 3971

Kabel ID	Type A	Type B	Stiktype	Inderleder	Skærm	Yderkappe
1A	X		60-15/65	1.7	7.0	10.4
1B						
2A	X		60-15/65	1.7	7.2	10.2
2B						
3A	X		60-15/65	1.7	7.1	10.2
3B						
4A						
4B						
5A	X		60-15/65	1.7	7.1	10.2
5B						
6A	X		60-15/65	1.6	7.3	10.3
6B						
7A	X		60-15/65	1.7	7.4	10.4
7B						
8A	X		60-15/65	1.7	7.3	10.4
8B						
9A	X		22/88	2.2	8.8	
9B						
10A						
10B						
11A						
11B						
12A						
12B						
13A						
13B						
14A						
14B						

Kabeltype A = Skum/Bamboo dialektikum

Kabeltype B = Masiv dialektikum