


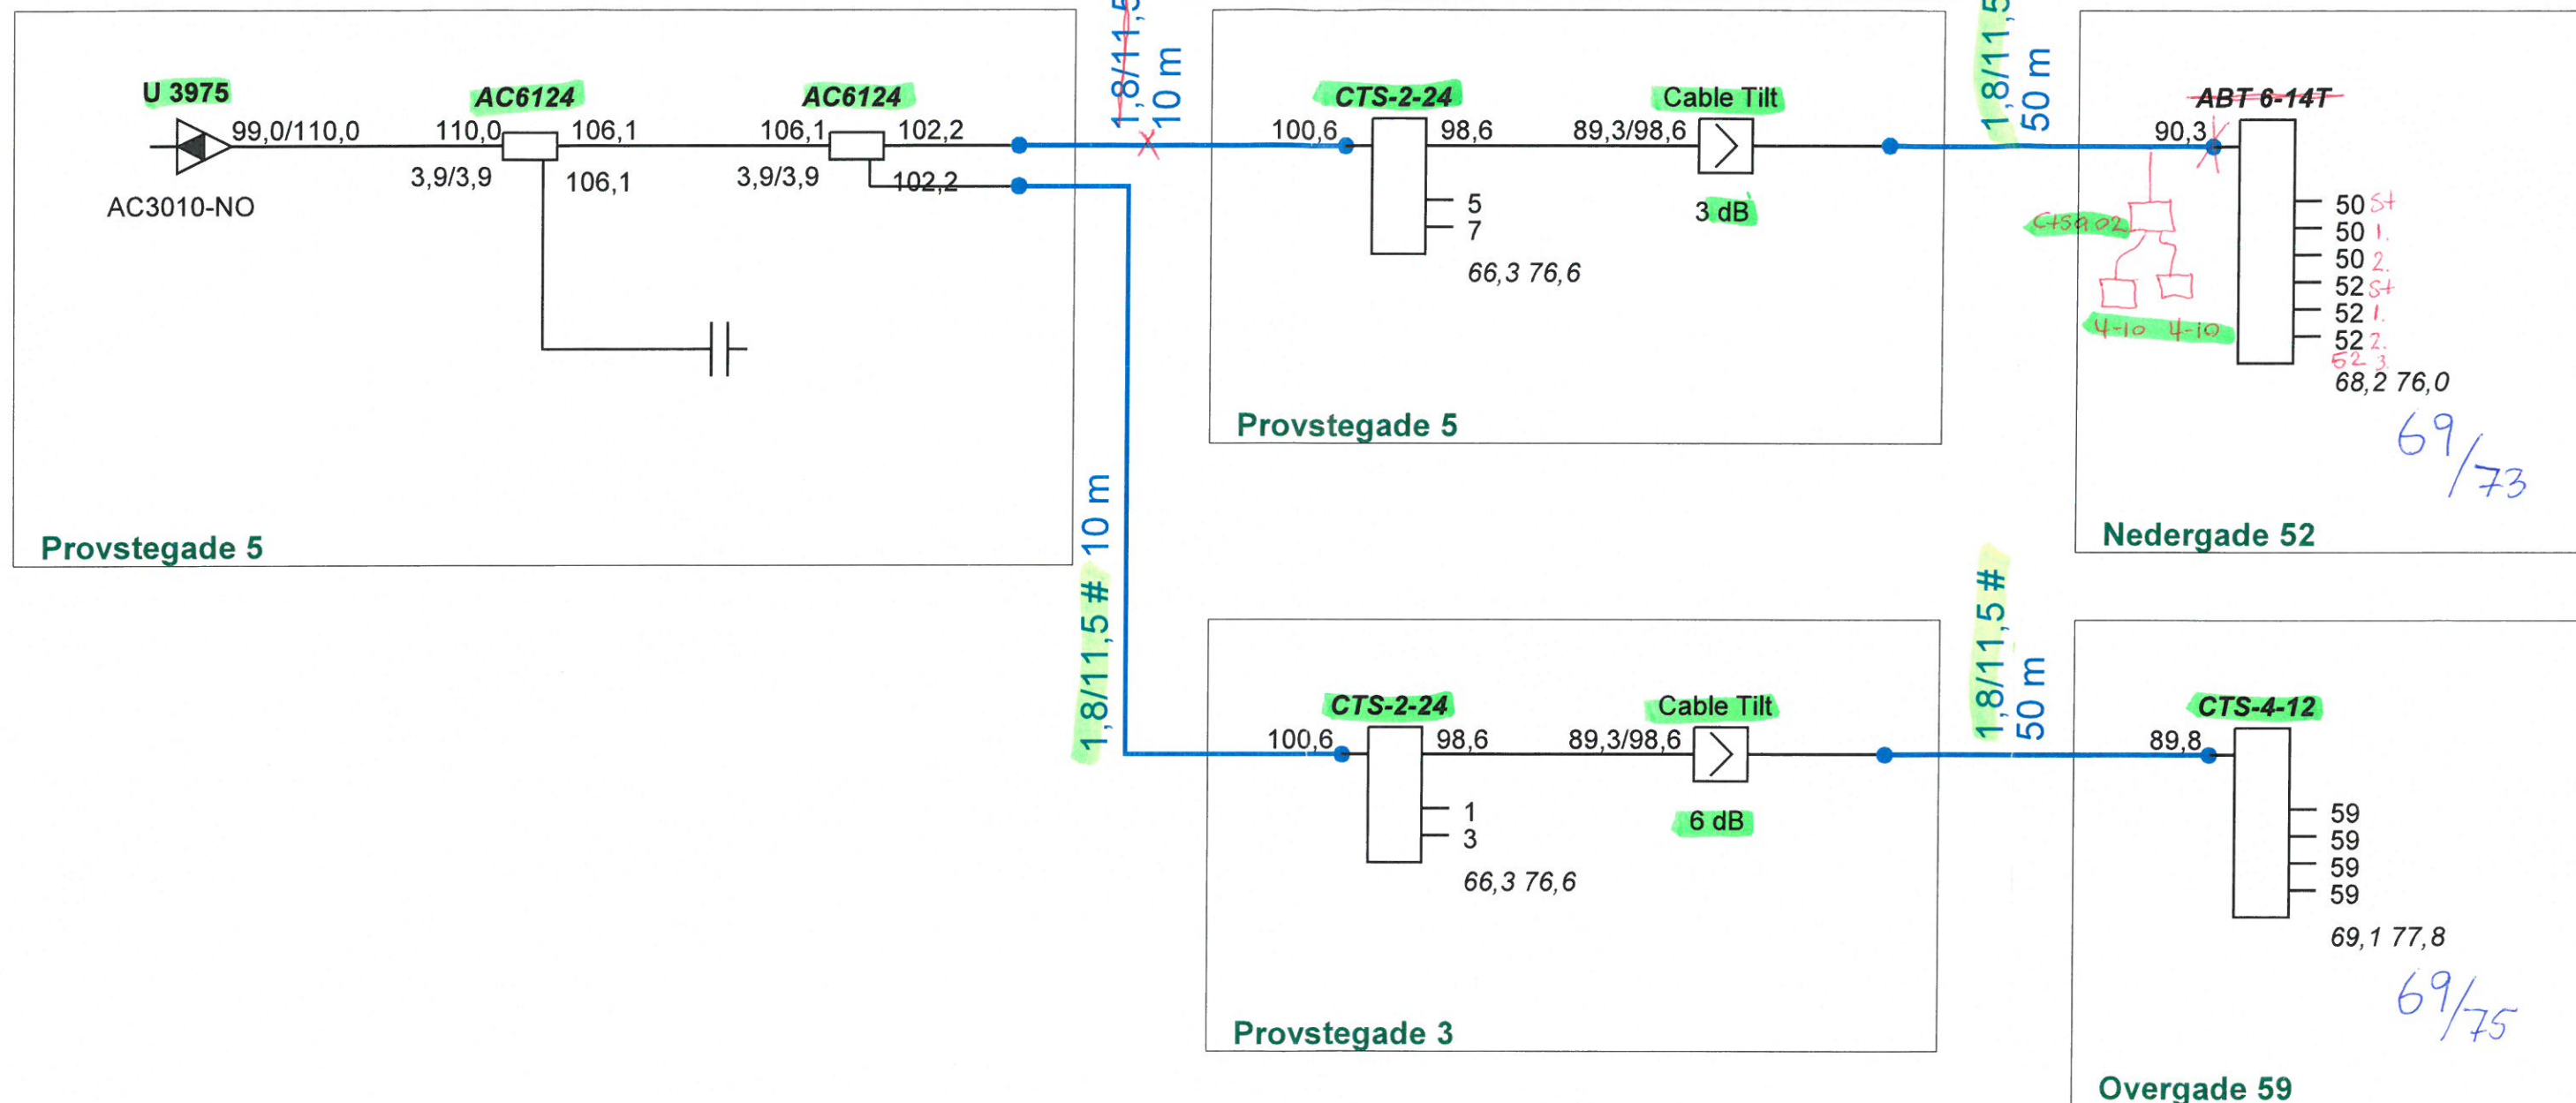

ProjectName :	Glentevejs Antennelaug Vagtelvej 1-3	Frequency :
Reference :		282 - 1218Mhz
RPD 38		Initials :
		jph
		Date :
		25-04-2023

Henrik Olsen

Forstærker ID: 03975

Kabel ID	Type A	Type B	Stiktype	Inderleder	Skærm	Yderkappe
1A	X		33/13,5	3,3	13,5	
1B		X	18/11,5	1,8	11,5	
2A						
2B						
3A						
3B						
Kabeltype A = Skum/Bamboo dialektikum

Kabeltype B = Masiv dialektikum