


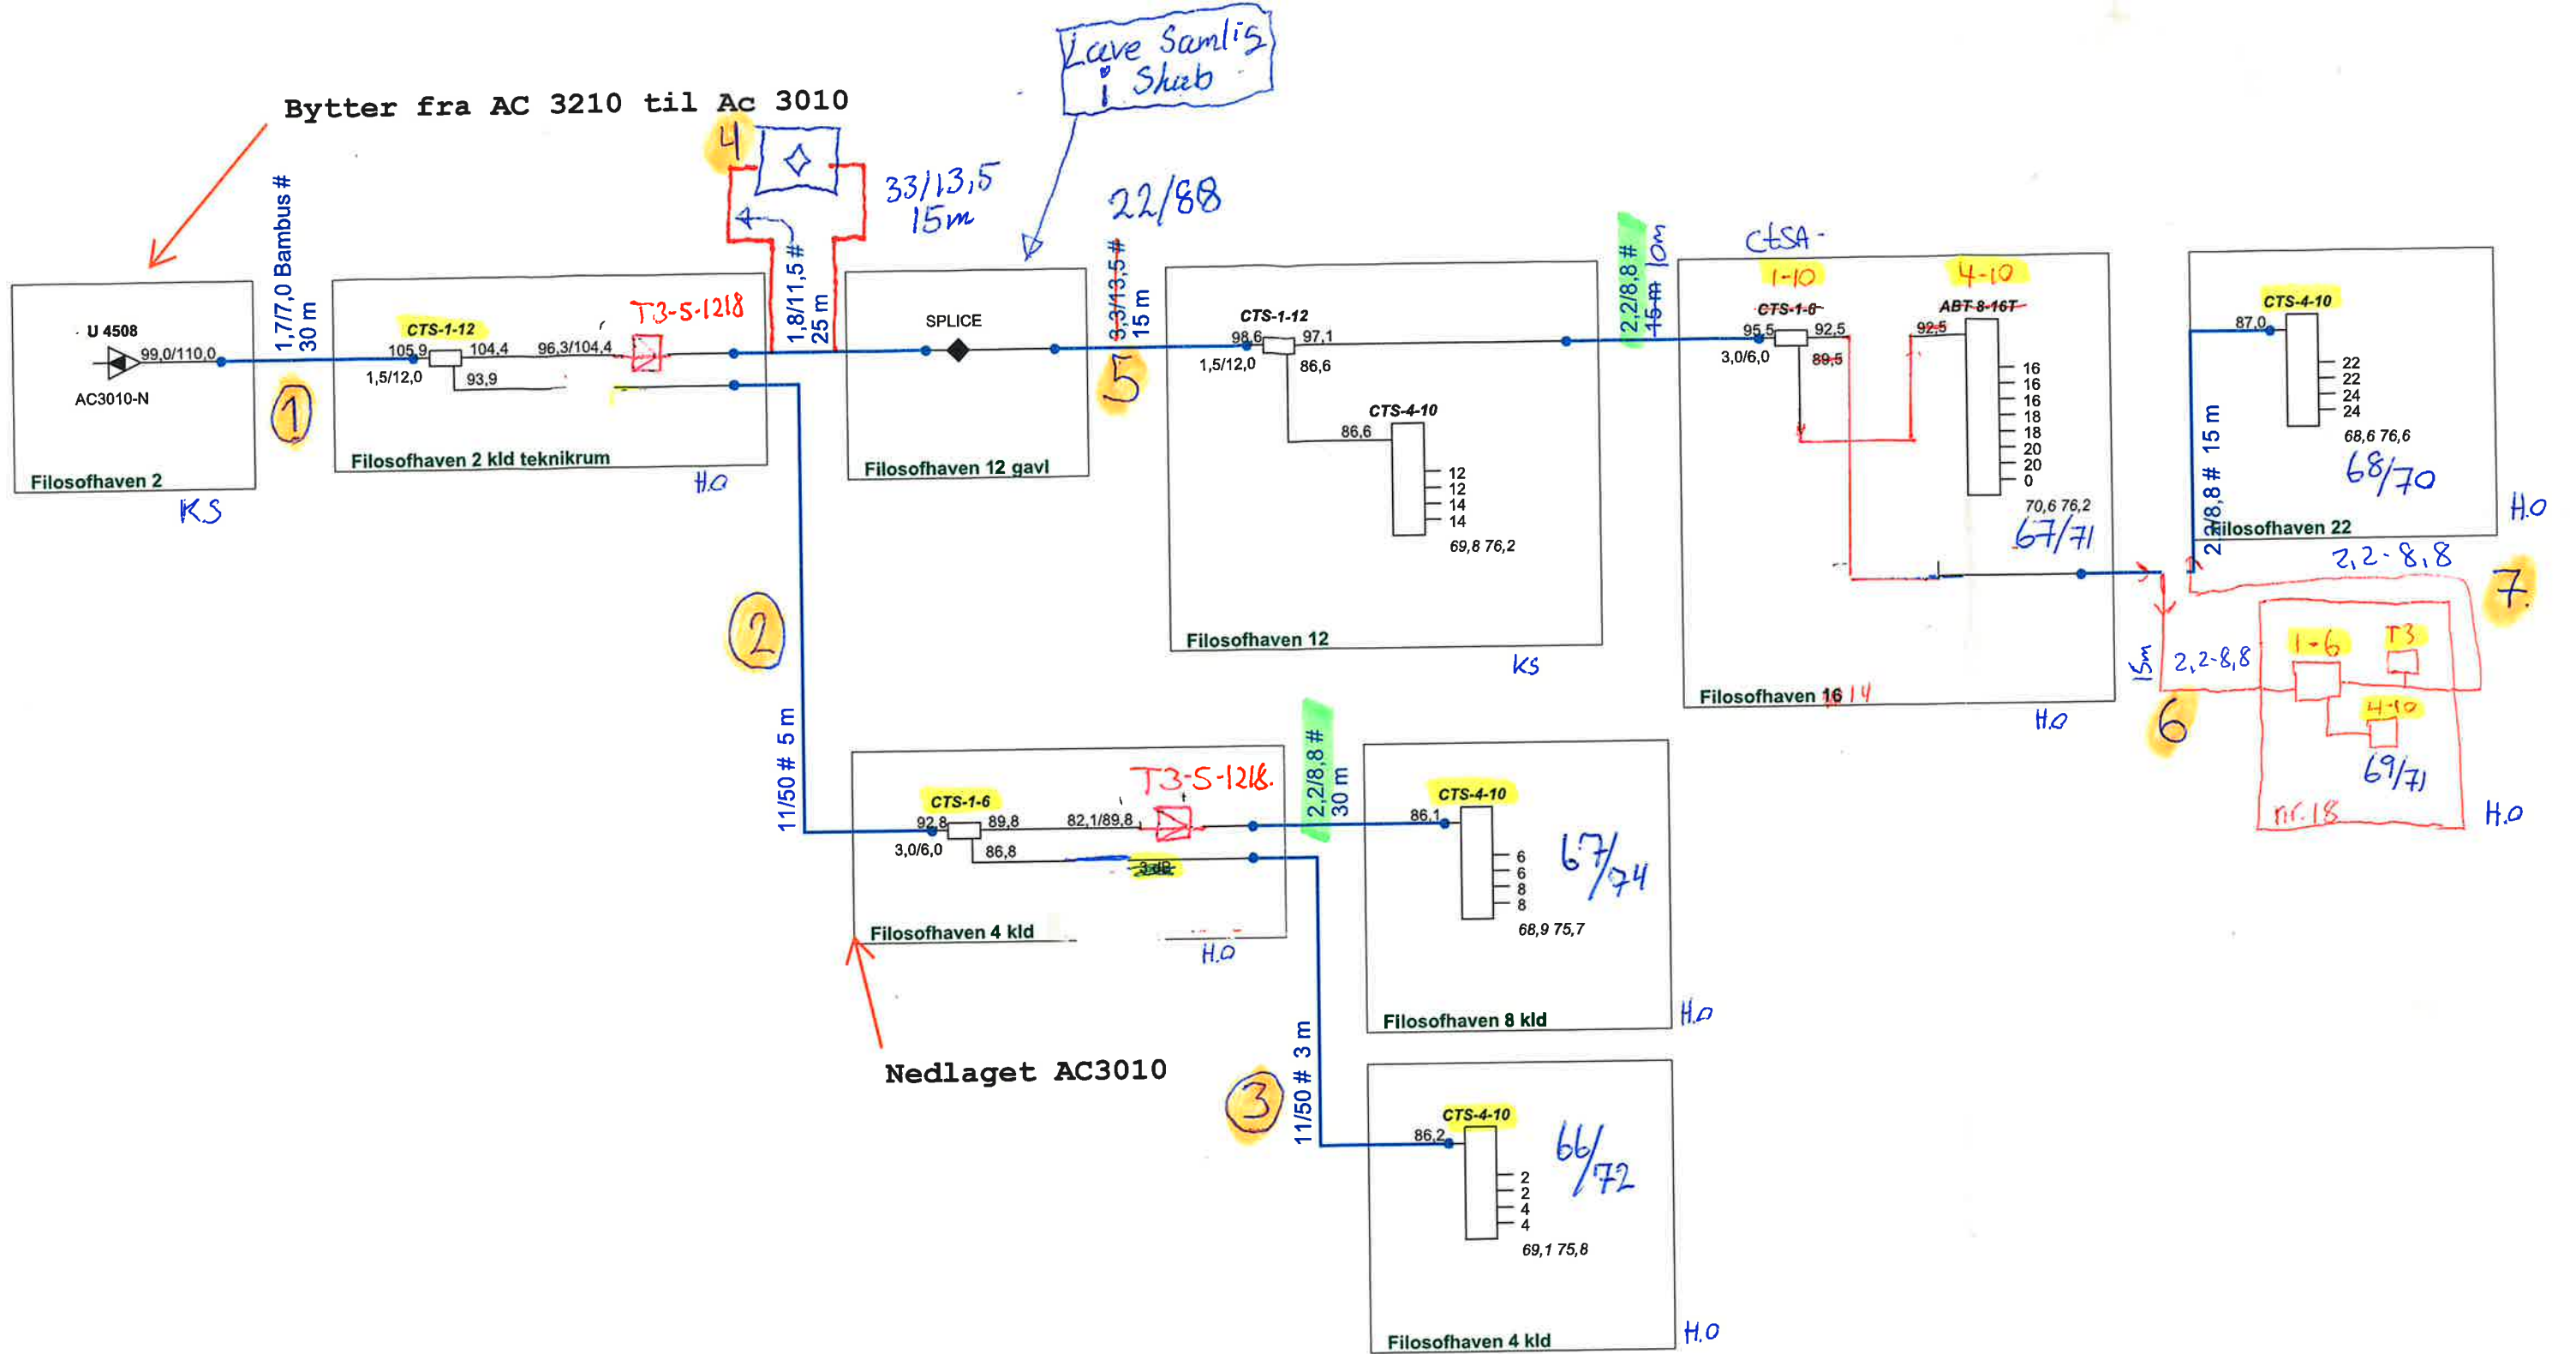

Nedlaget AC 3010 v. Filosofhaven 12 Gavl
Nedlaget AC 3010 v. Filosofhaven 4 kld Teknik Rom

L.S-H.O

ProjectName:	Glentevejs	Frequency:
Reference:	Antennelaug	282 - 1218Mhz
RPD 51	Vagtelvej 1-3	Initials:
		jph
		Date:
		10-01-2025

Forstærker ID: V 4508

Kabel ID	Type A	Type B	Stiktype	Inderleder	Skærm	Yderkappe
1A	X		Fm 60-15/65	1,7	7,0	10
1B						
2A	X		11/50 grå kabel			
2B						
3A	X		11/50 grå kabel			
3B						
4A		X	FM18-115	1,8	11,5	
4B	X		FM-TL525	3,3	13,5.	
5A	X		FM-TL303	2,2	8,8	
5B						
6A	X		FM-TL303	2,2	8,8	
6B						
7A	X		FM-TL303	2,2	8,8	
7B						
8A						
8B						
9A						
9B						
10A						
10B						
11A						
11B						
12A						
12B						
13A						
13B						
14A						
14B						

Kabeltype A = Skum/Bamboo dialektikum

Kabeltype B = Masiv dialektikum