


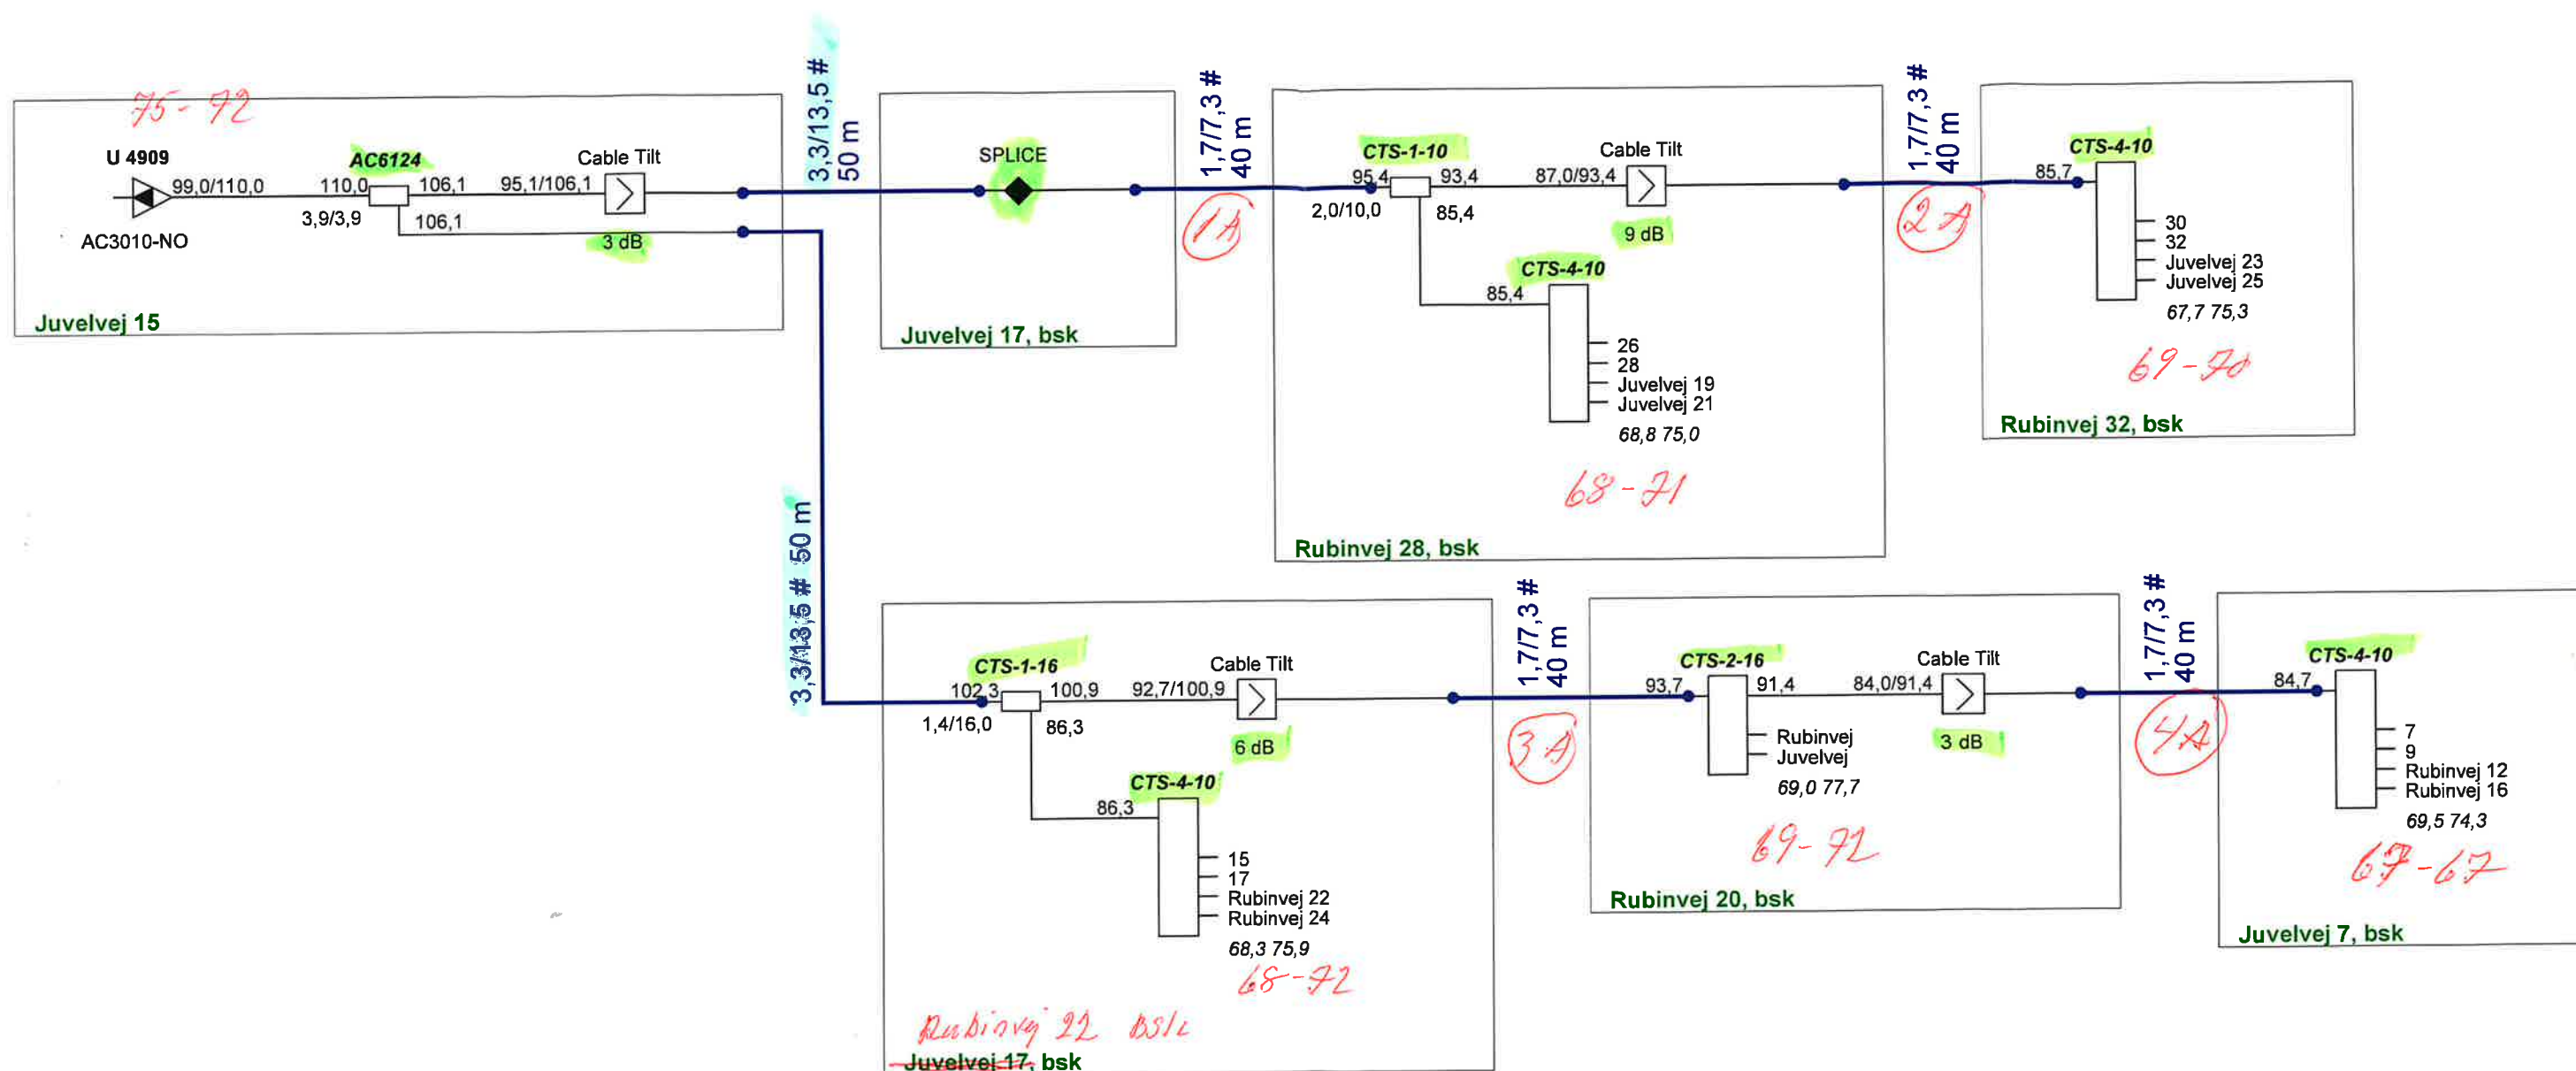

ProjectName :	Glentevejs	Frequency :
Glenten 1218	Antennelaug	282 - 1218Mhz
Reference :	Vagtelvej 1-3	Initials :
RPD 36		jph
		Date :
		06-02-2025

Forstærker ID: U 4909						
Kabel ID	Type A	Type B	Stiktype	Inderleder	Skærm	Yderkappe
1A		X	Fm-TL 244	1,1	7,6	10,5
1B						
2A		X	Fm-TL 244	1,1	7,6	10,5
2B						
3A		X	Fm-TL 244	1,1	7,6	10,5
3B						
4A		X	Fm-TL 244	1,1	7,6	10,5
4B						
5A						
5B						
6A						
6B						
7A						
7B						
8A						
8B						
9A						
9B						
10A						
10B						
11A						
11B						
12A						
12B						
13A						
13B						
14A						
14B						

Kabeltype A = Skum/Bamboo dialektikum

Kabeltype B = Masiv dialektikum