


Taget 2 stik ACE 3 Næst
 opsætning af 1 stik AC 3010
 Ekster fordeler i Julagervænget 91

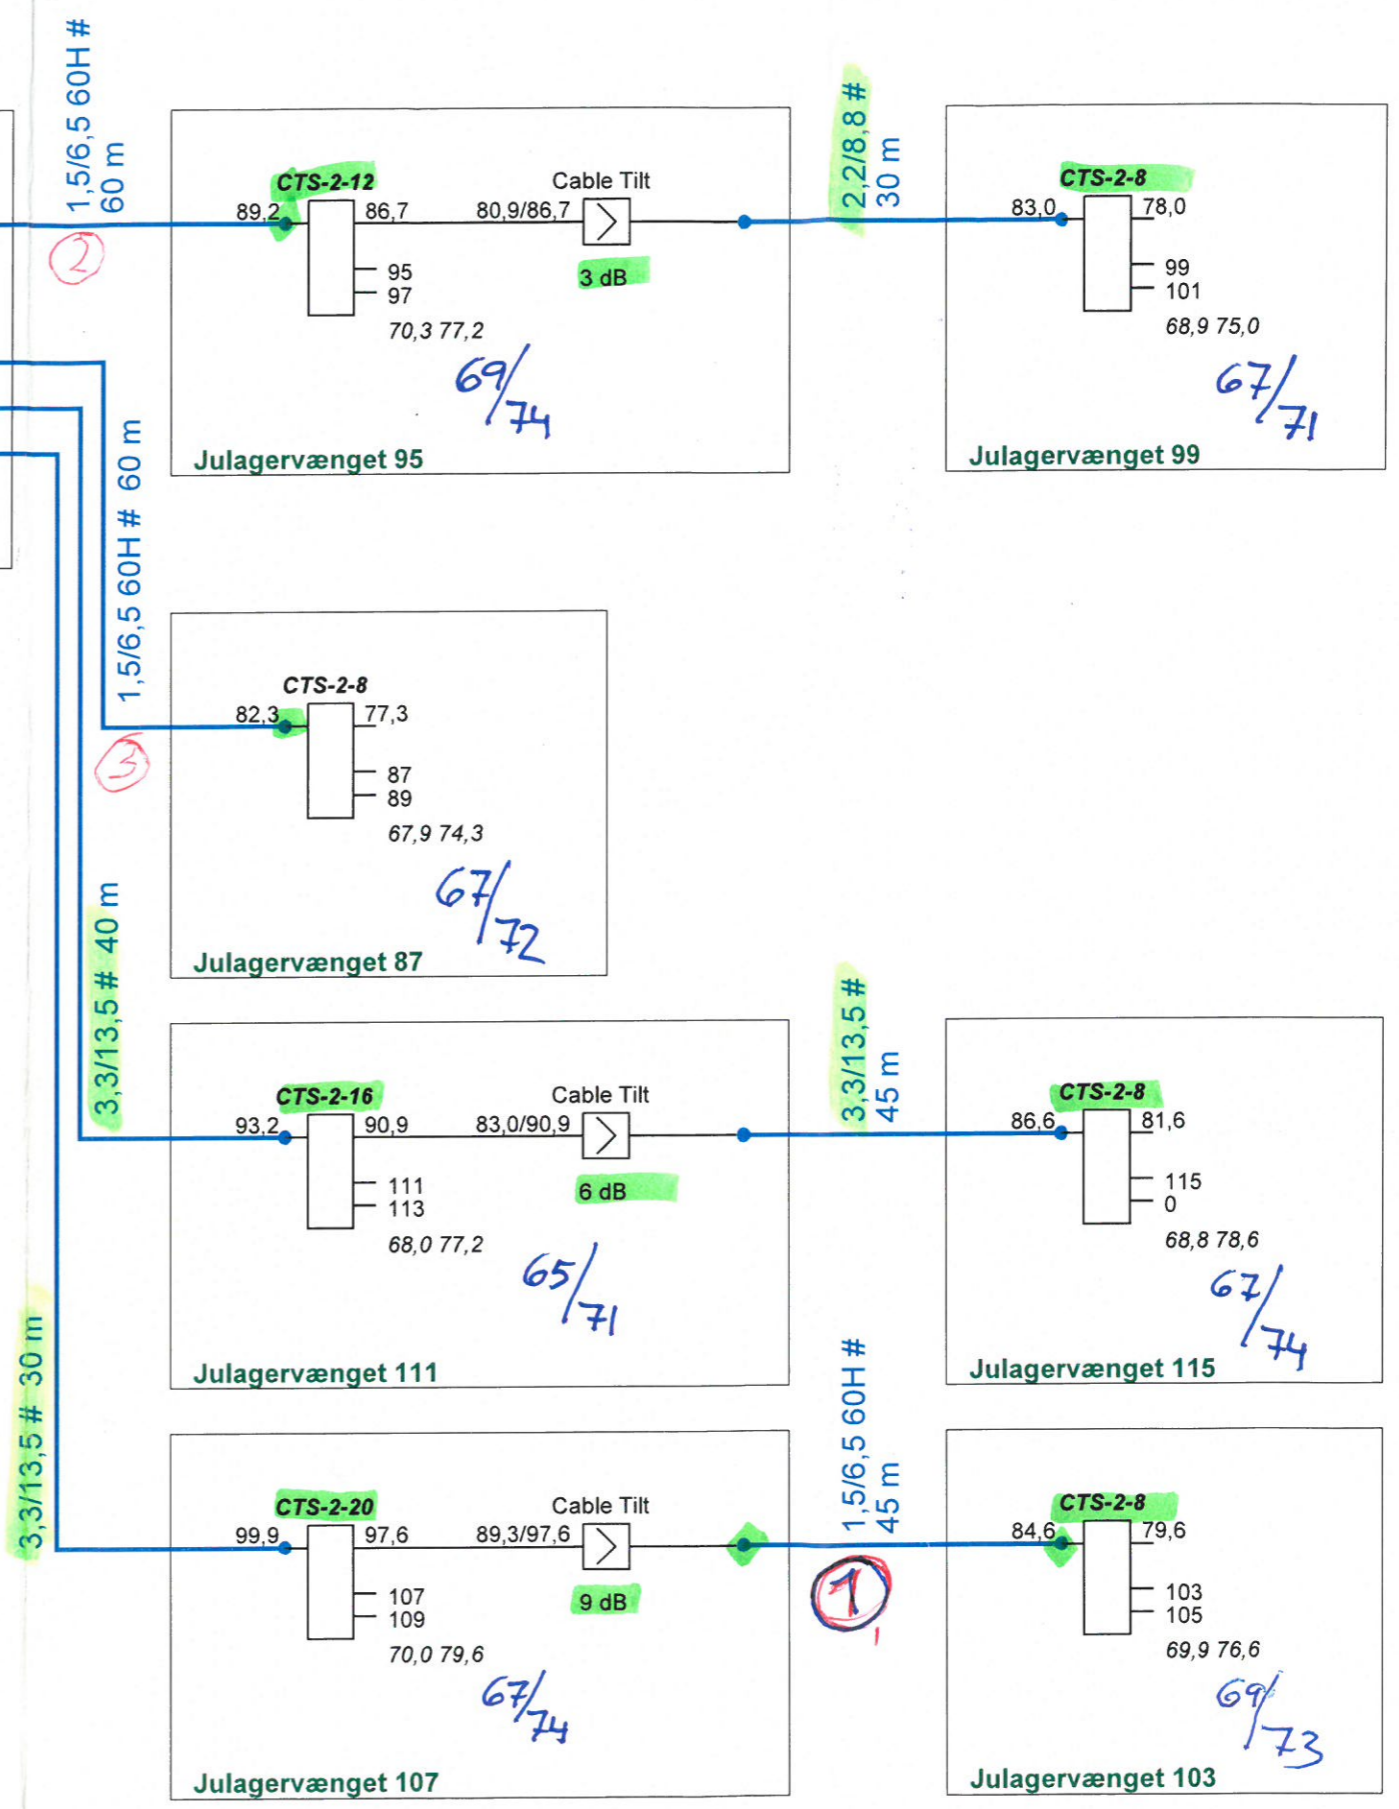

FORDELING
 27/6 PS.

ProjectName : Glenten 1218	Glentevejs Antennelaug	Frequency : 282 - 1218Mhz
Reference : RPD 69	Vagtelvej 1-3	Initials : jph
		Date : 26-06-2024

Boyspart
 125
 30/9-20

Forstærker ID: U5080						
Kabel ID	Type A	Type B	Stiktype	Inderleder	Skærm	Yderkappe
1A		X	FM-TL222	1,5	6,8	9,8
1B						
2A		X	FM-TL222	1,45	6,9	10
2B						
3A		X	FM-TL222	1,5	6,9	10
3B						
4A						
4B						
5A						
5B						
6A						
6B						
7A						
7B						
8A						
8B						
9A						
9B						
10A						
10B						
11A						
11B						
12A						
12B						
13A						
13B						
14A						
14B						

Kabeltype A = Skum/Bamboo dialektikum
Kabeltype B = Masiv dialektikum