


RPD 09

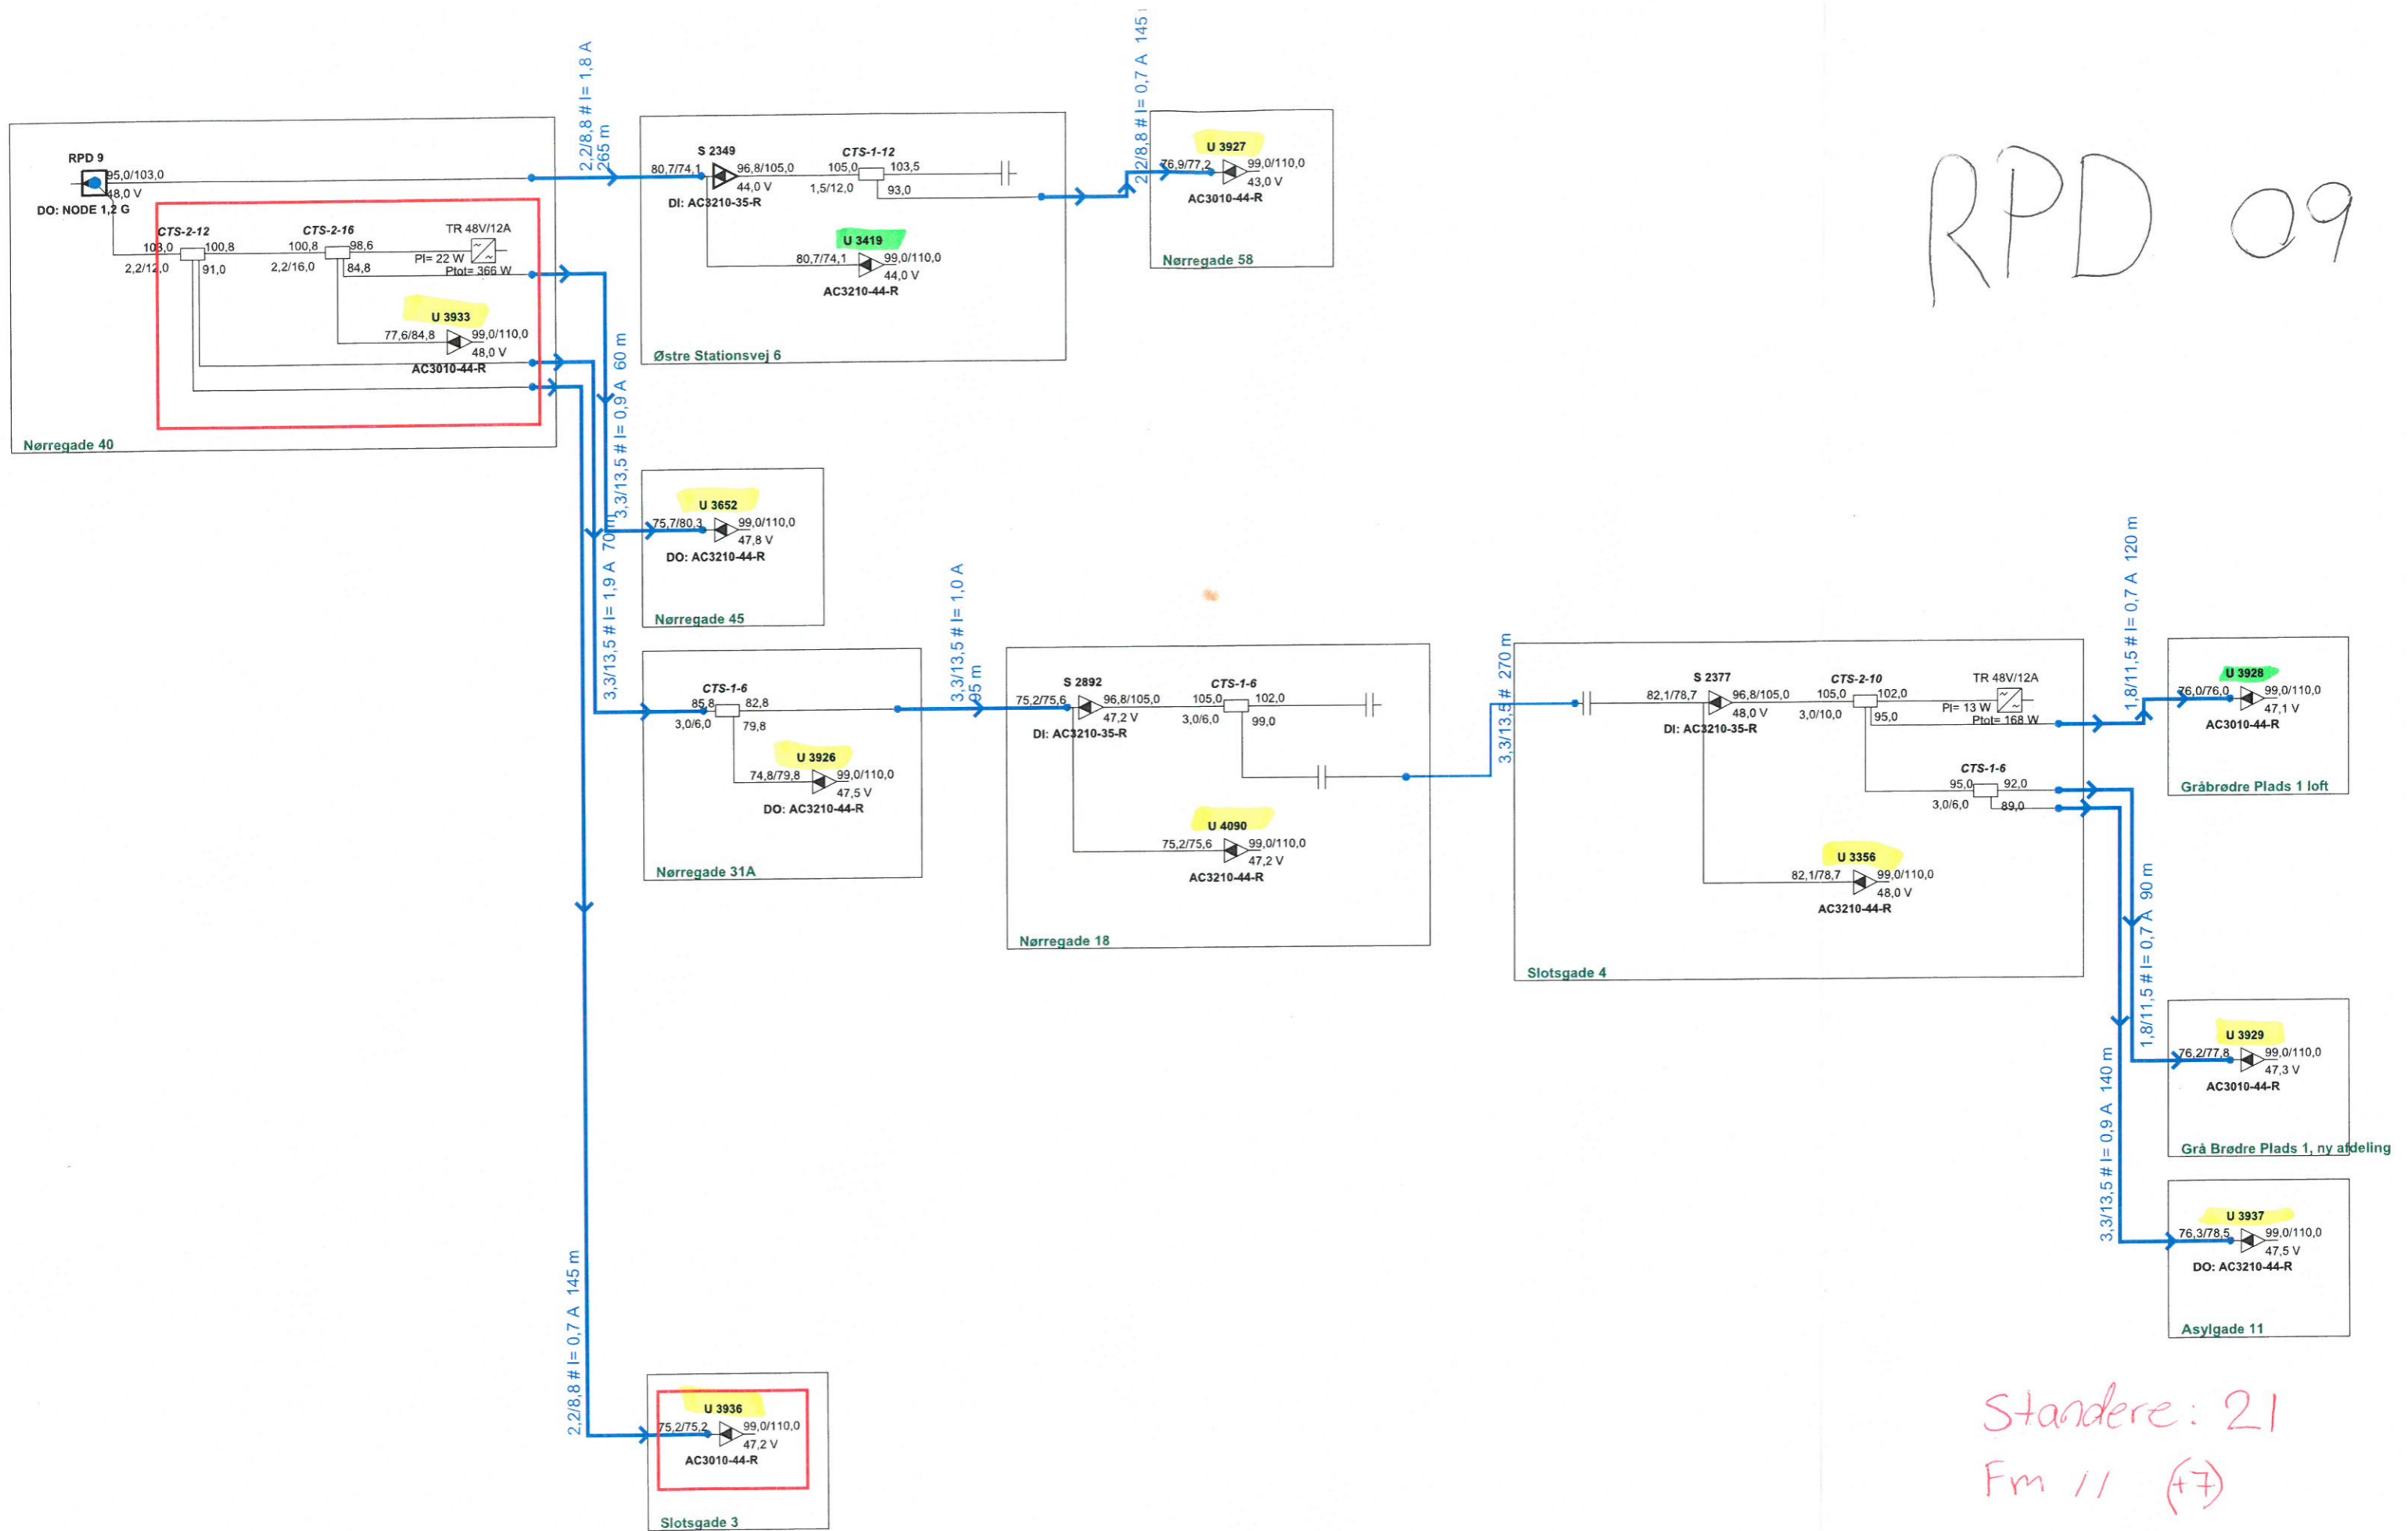

Standarder: 21
Fm 11 (+7)

ProjectName:	Glentevejs	Frequency:
G1218	Antennelaug	262 - 1218Mhz
Reference:	Vagtelvej 1-3	Initials:
D2 RPD 09		jph
		Date:
		04-05-2022