


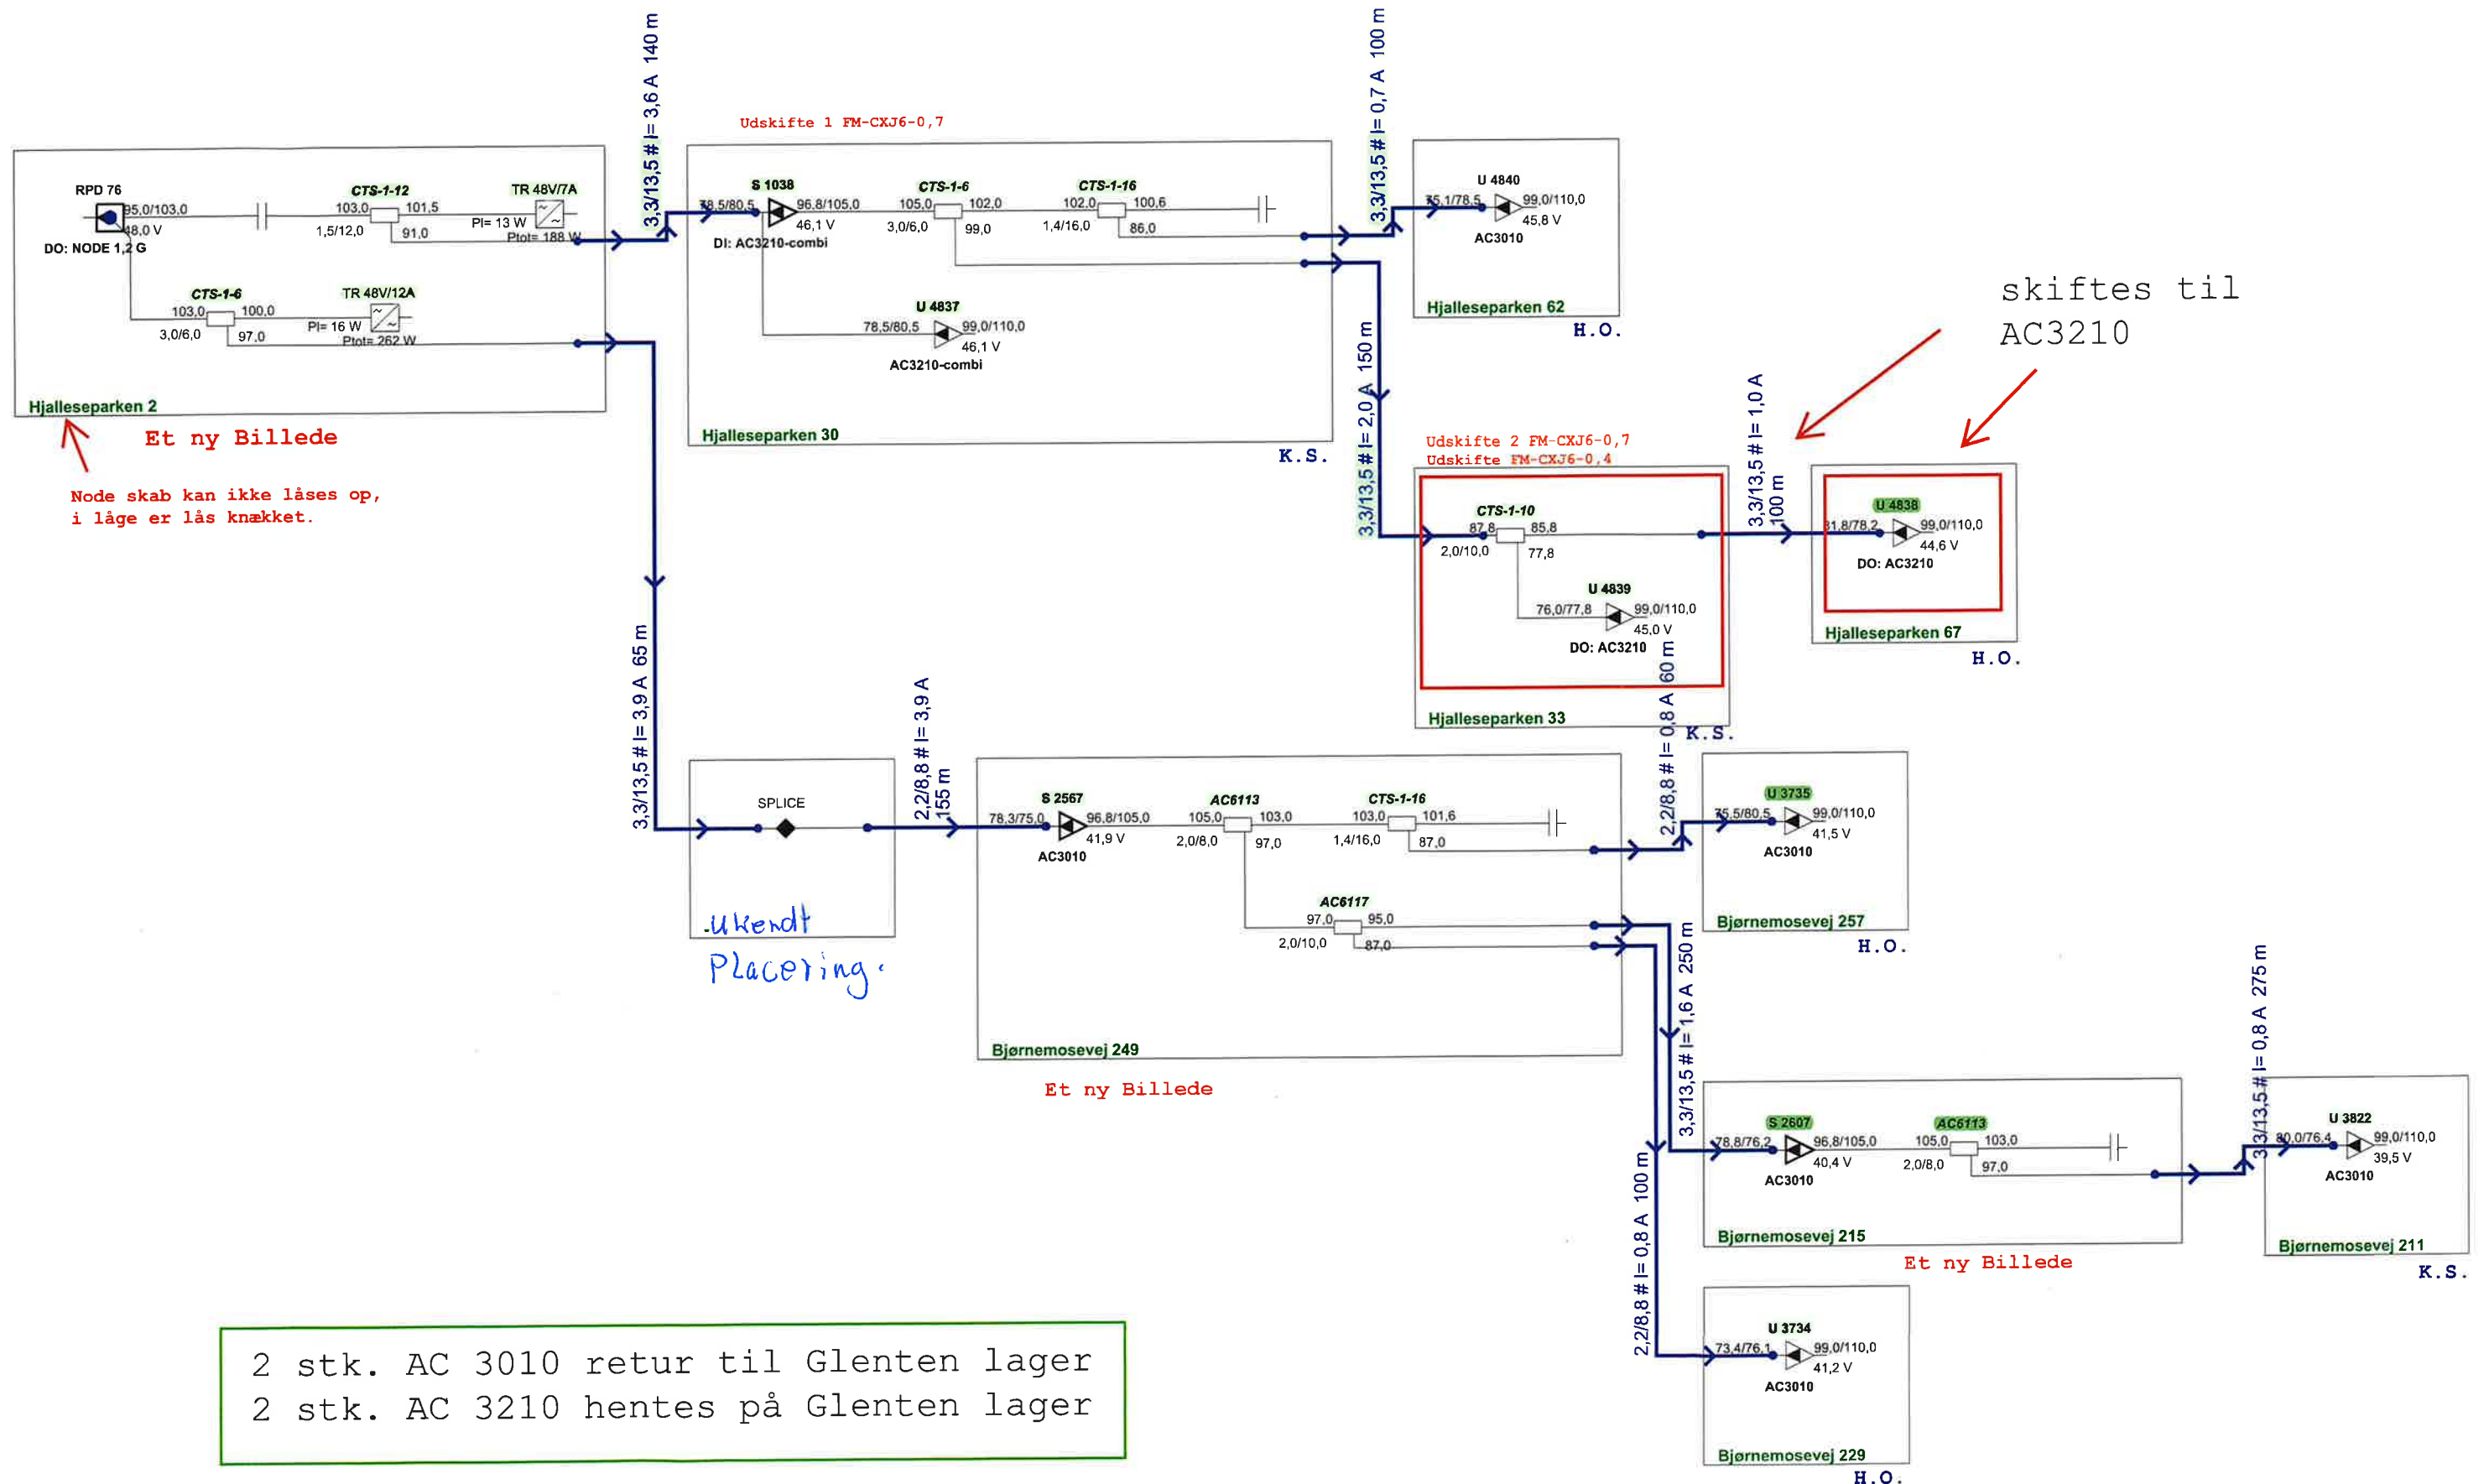

Udfør: Kent & Henrik 12/06/25

ProjectName :	Glentevejs Antennelaug	Frequency :
Glenten 1218		282 - 1218Mhz
Reference :	Vagtelvej 1-3	Initials :
RPD 76		jph
		Date :
		07-04-2025