


22/88 kabel

18/115 kabel

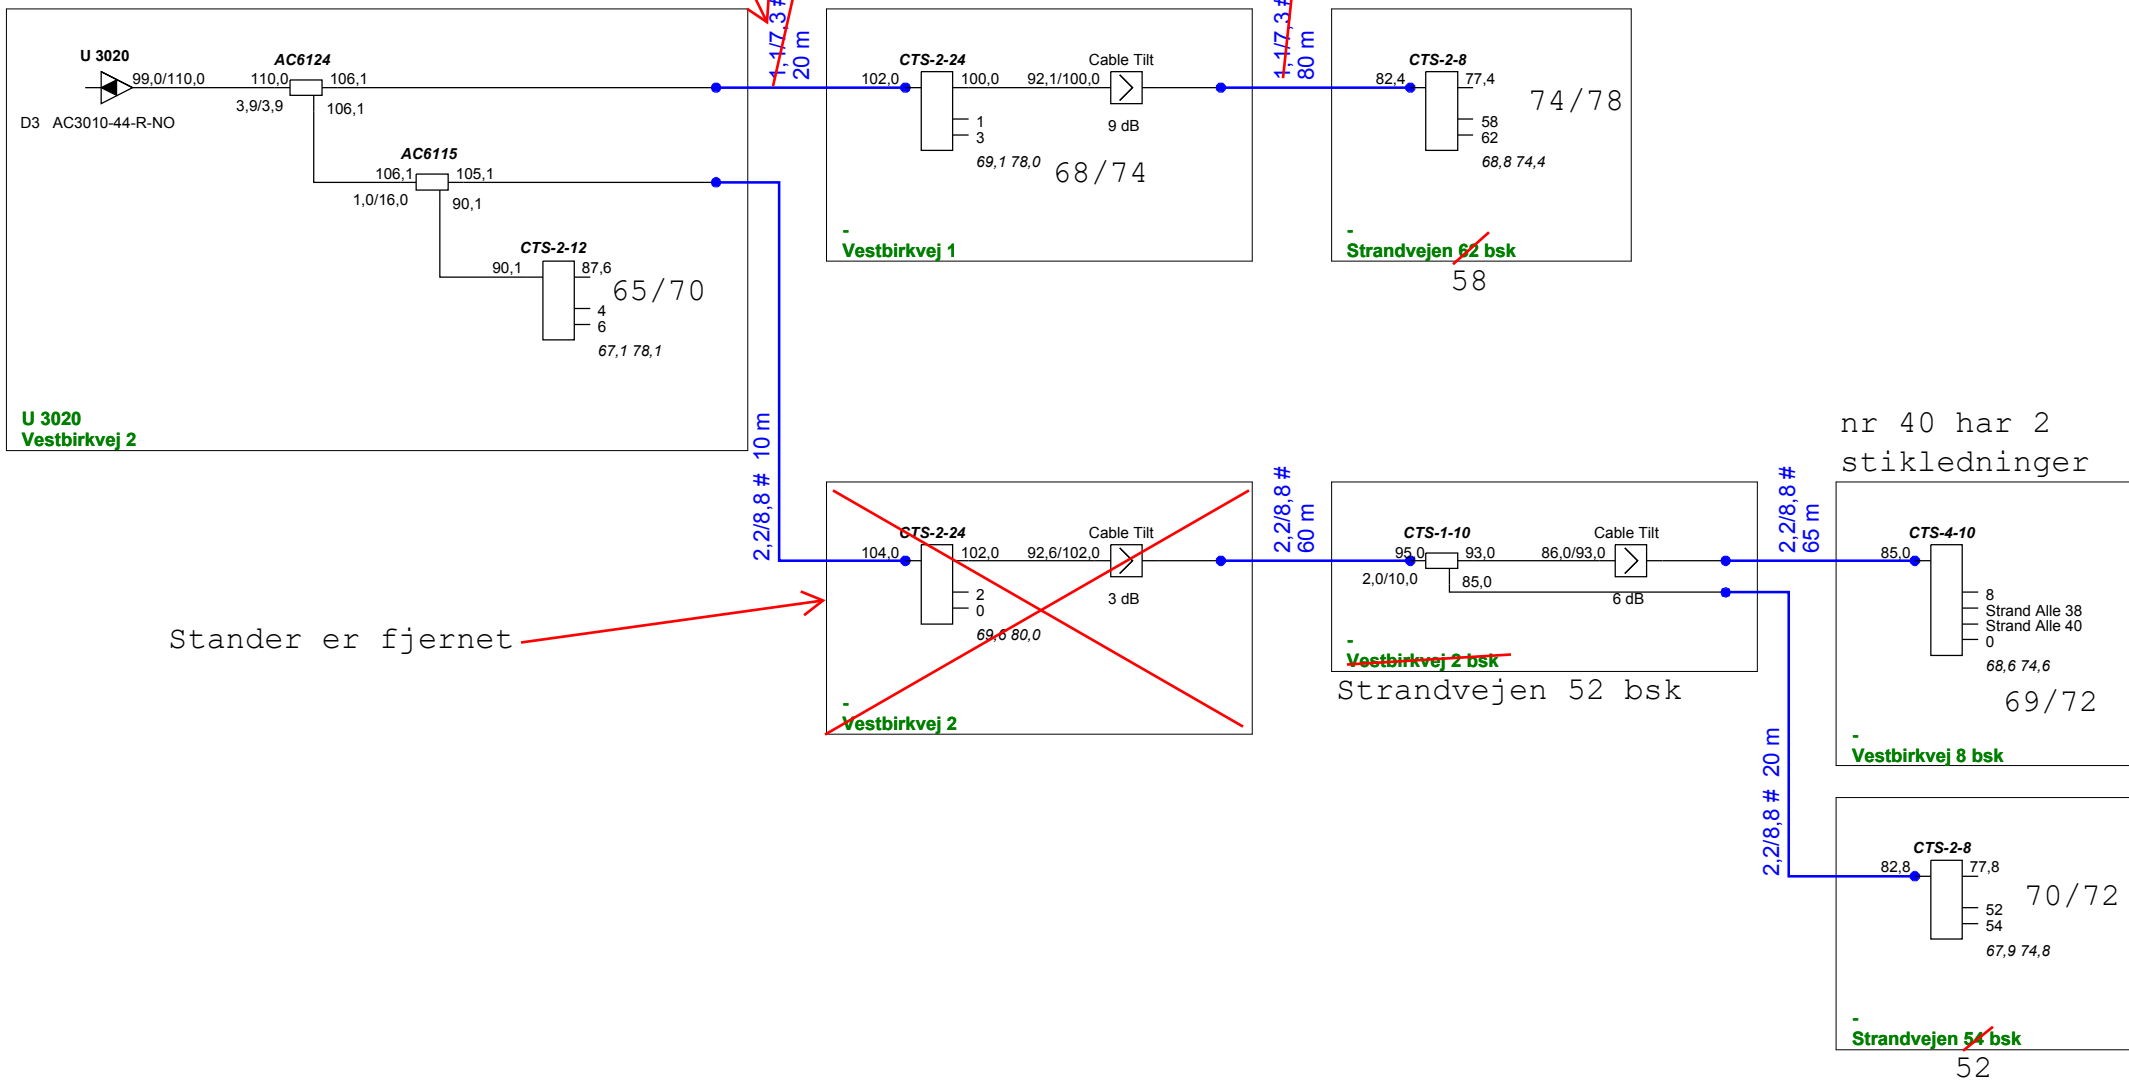

ProjectName : Glenten 1218	Glentevejs Antennelaug Vagtelvej 1-3	Frequency : 282 - 1218Mhz
Reference : RPD 21		Initials : jph
		Date : 17-01-2023