


Er 50 ohms kabel af ældre dato

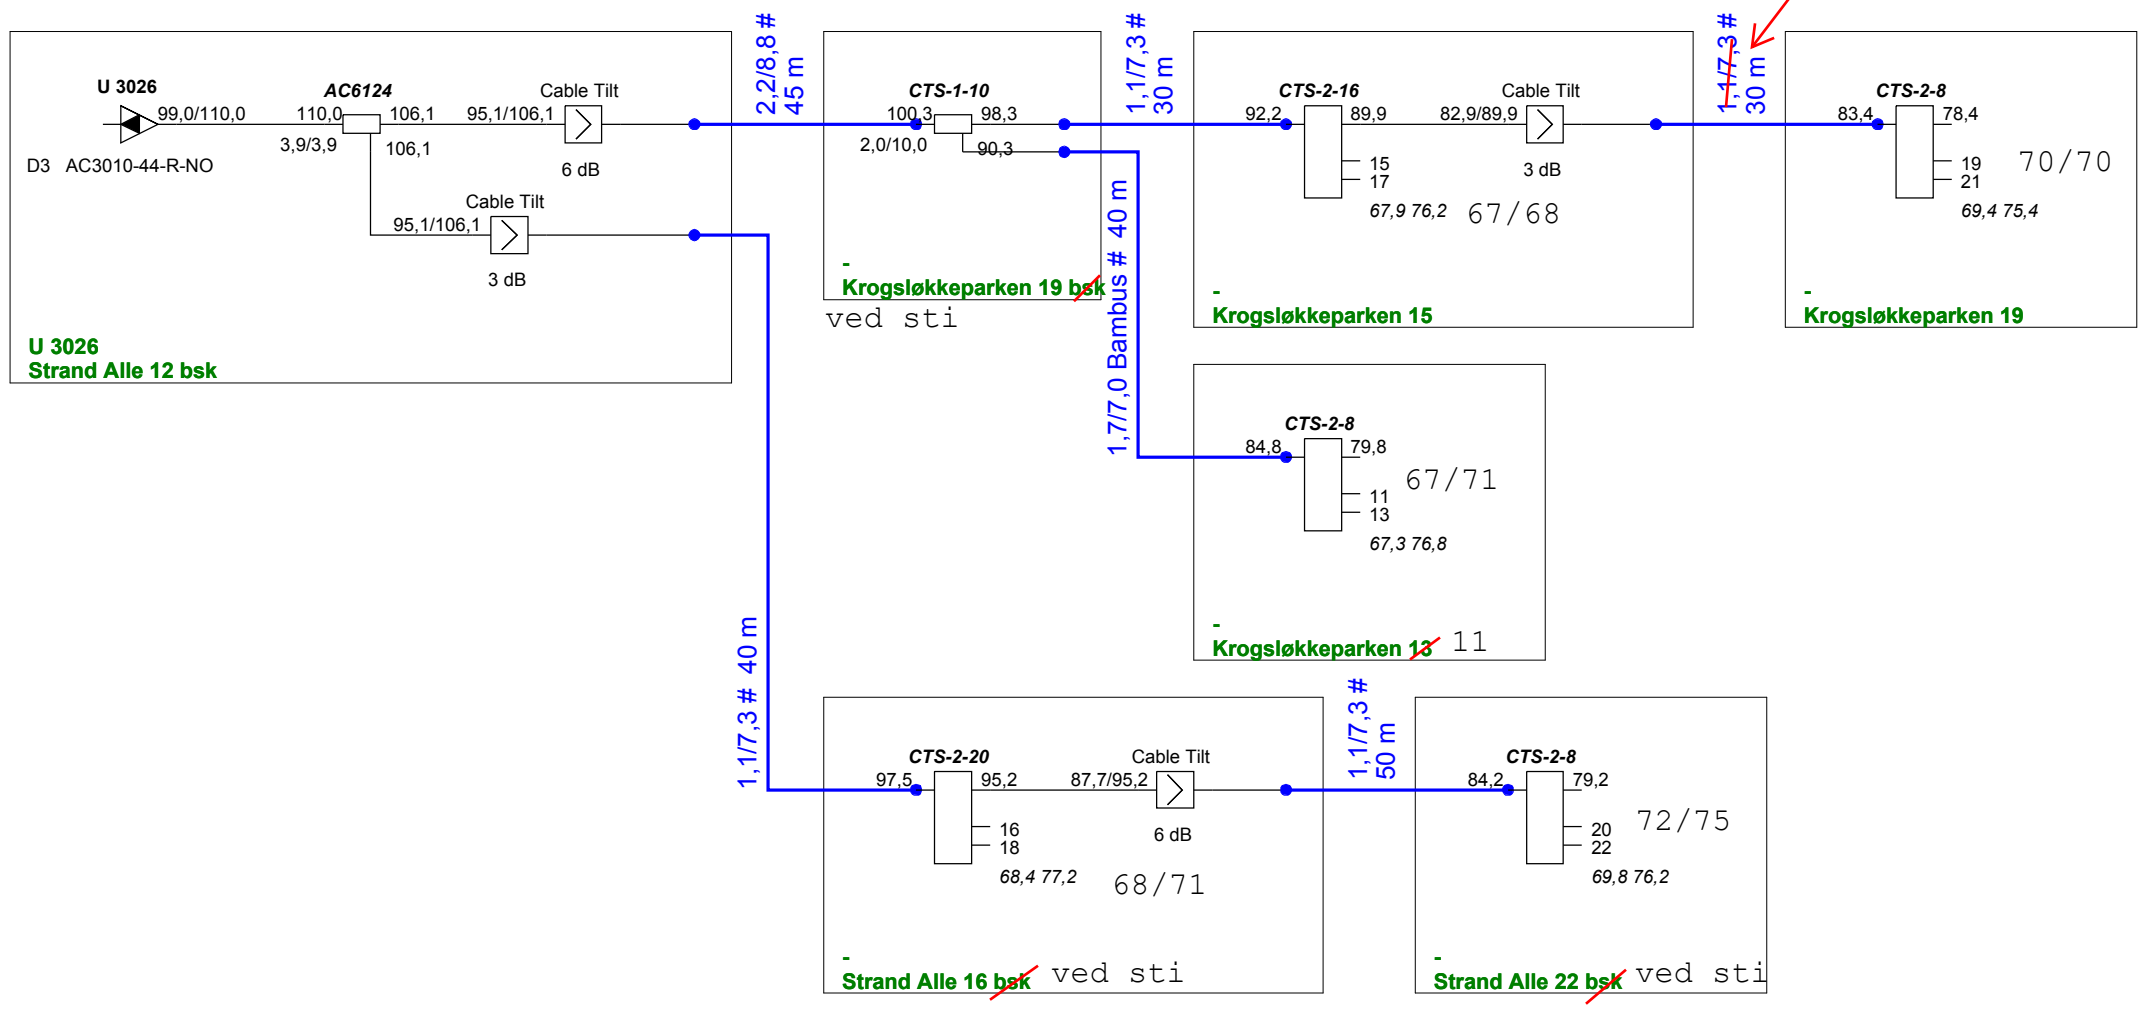

ProjectName :	<b>Glentevejs Antennelaug</b>	Frequency :
<b>Glenten 1218</b>		282 - 1218Mhz
Reference :	<b>Vagtelvej 1-3</b>	Initials :
<b>RPD 21</b>		jph
		Date :
		07-02-2023