


18/115 kabel

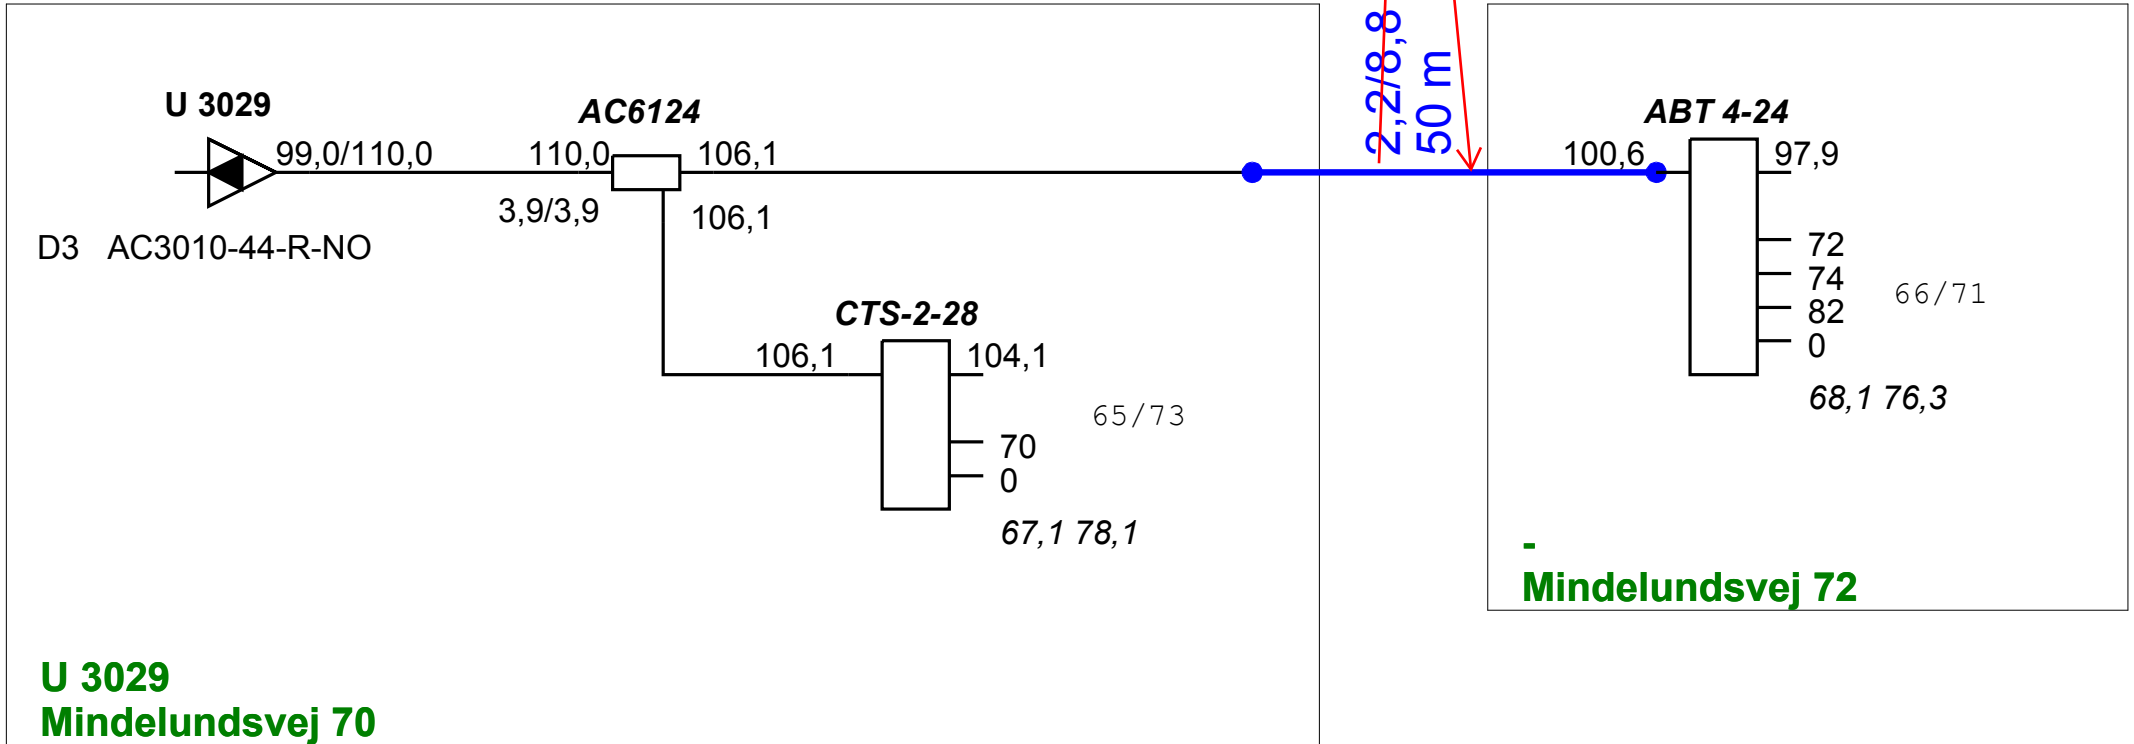

**U 3029**  
**Mindelundsvej 70**

**- Mindelundsvej 72**

|                     |  |                              |
|---------------------|--|------------------------------|
| ProjectName :       | <b>Glentevejs Antennelaug</b><br>Vagtelvej 1-3 | Frequency :<br>282 - 1218Mhz |
| <b>Glenten 1218</b> |  | Initials :<br>jph            |
| Reference :         |  | Date :<br>13-02-2023         |
| <b>RPD 117</b>      |  |                              |