


Monbergsvej 15 B er tilkoblet her

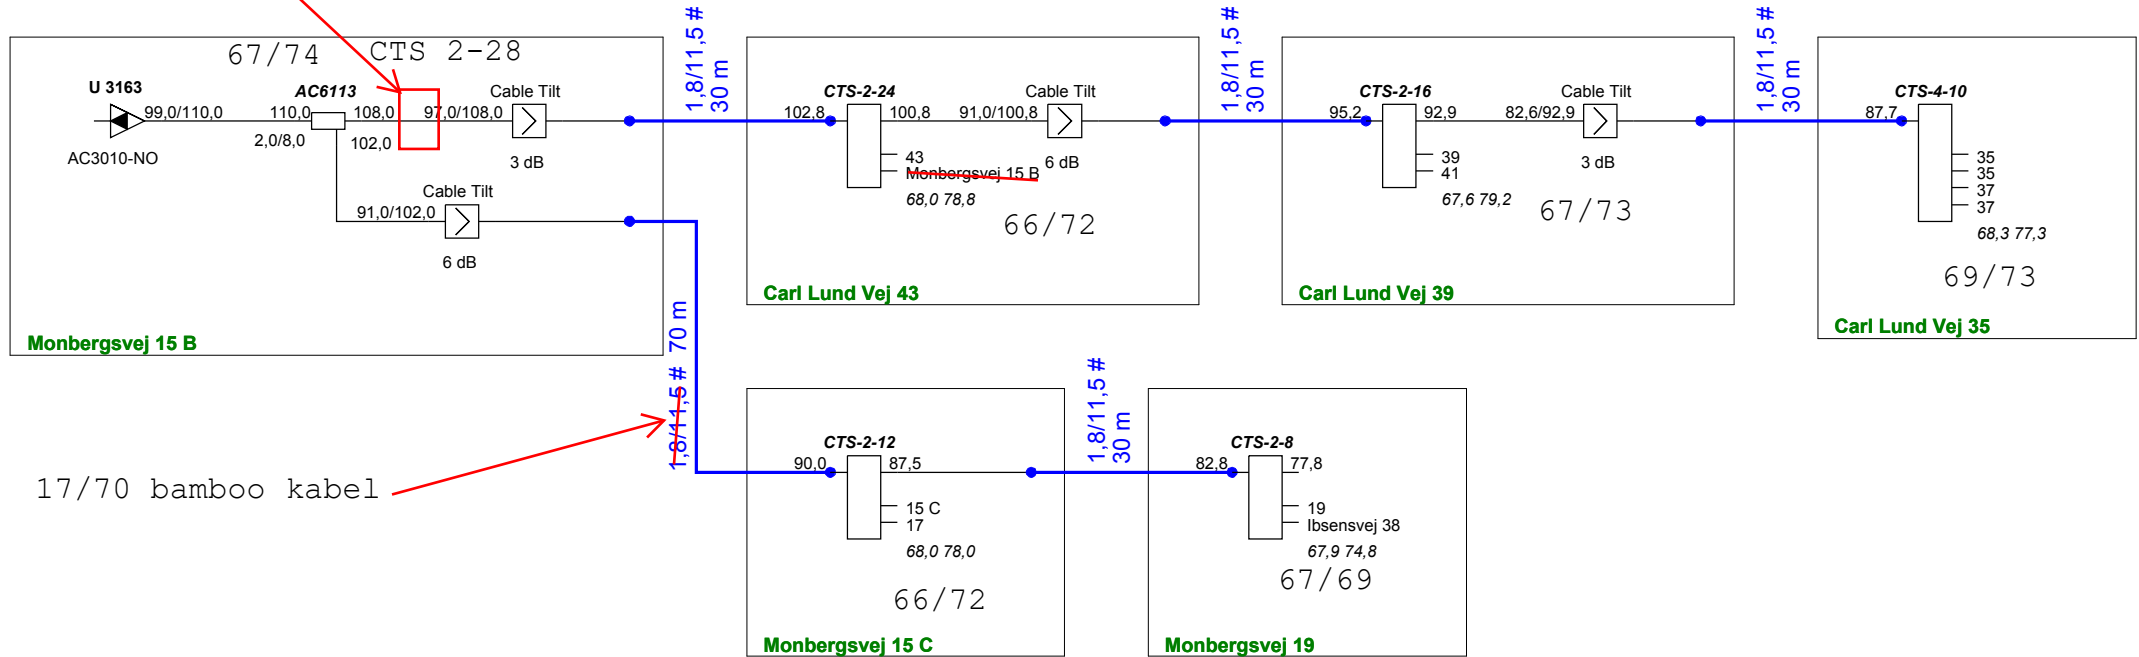

ProjectName :	Glenten 1218	Frequency :	282 - 1218Mhz
Reference :	RPD 126	Initials :	jph
		Date :	24-08-2023

Glentevejs
Antennelaug
Vagtelvej 1-3