


fordeler er skiftet. Tau tjekes

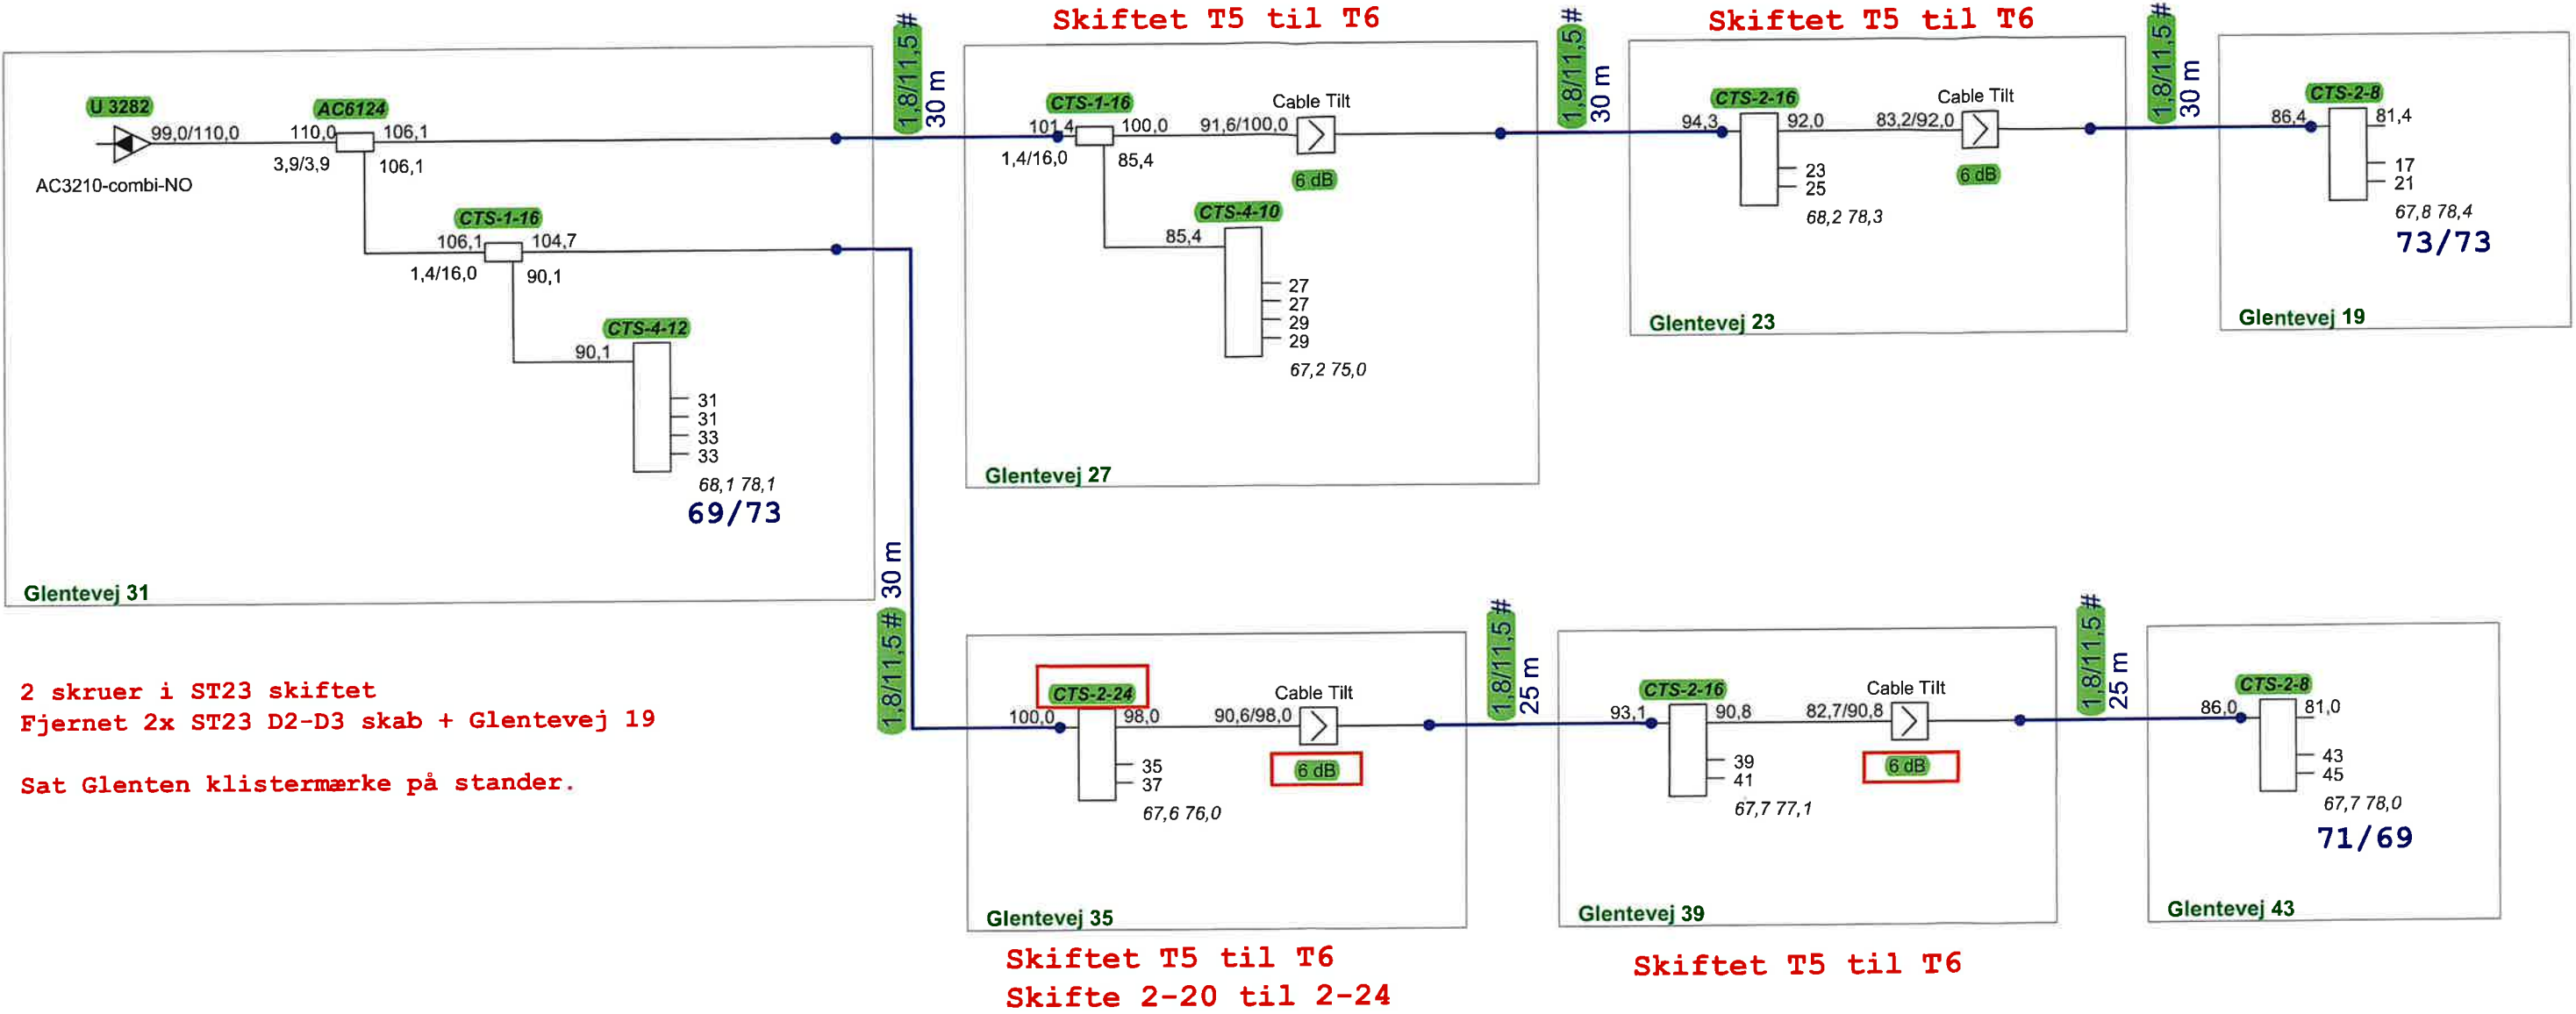

ProjectName :	Glentevejs Antennelaug	Frequency :
Glenten 1218	Vagtelvej 1-3	282 - 1218Mhz
Reference :		Initials :
RPD 89		jph
		Date :
		10-06-2025