


5 meter kabel

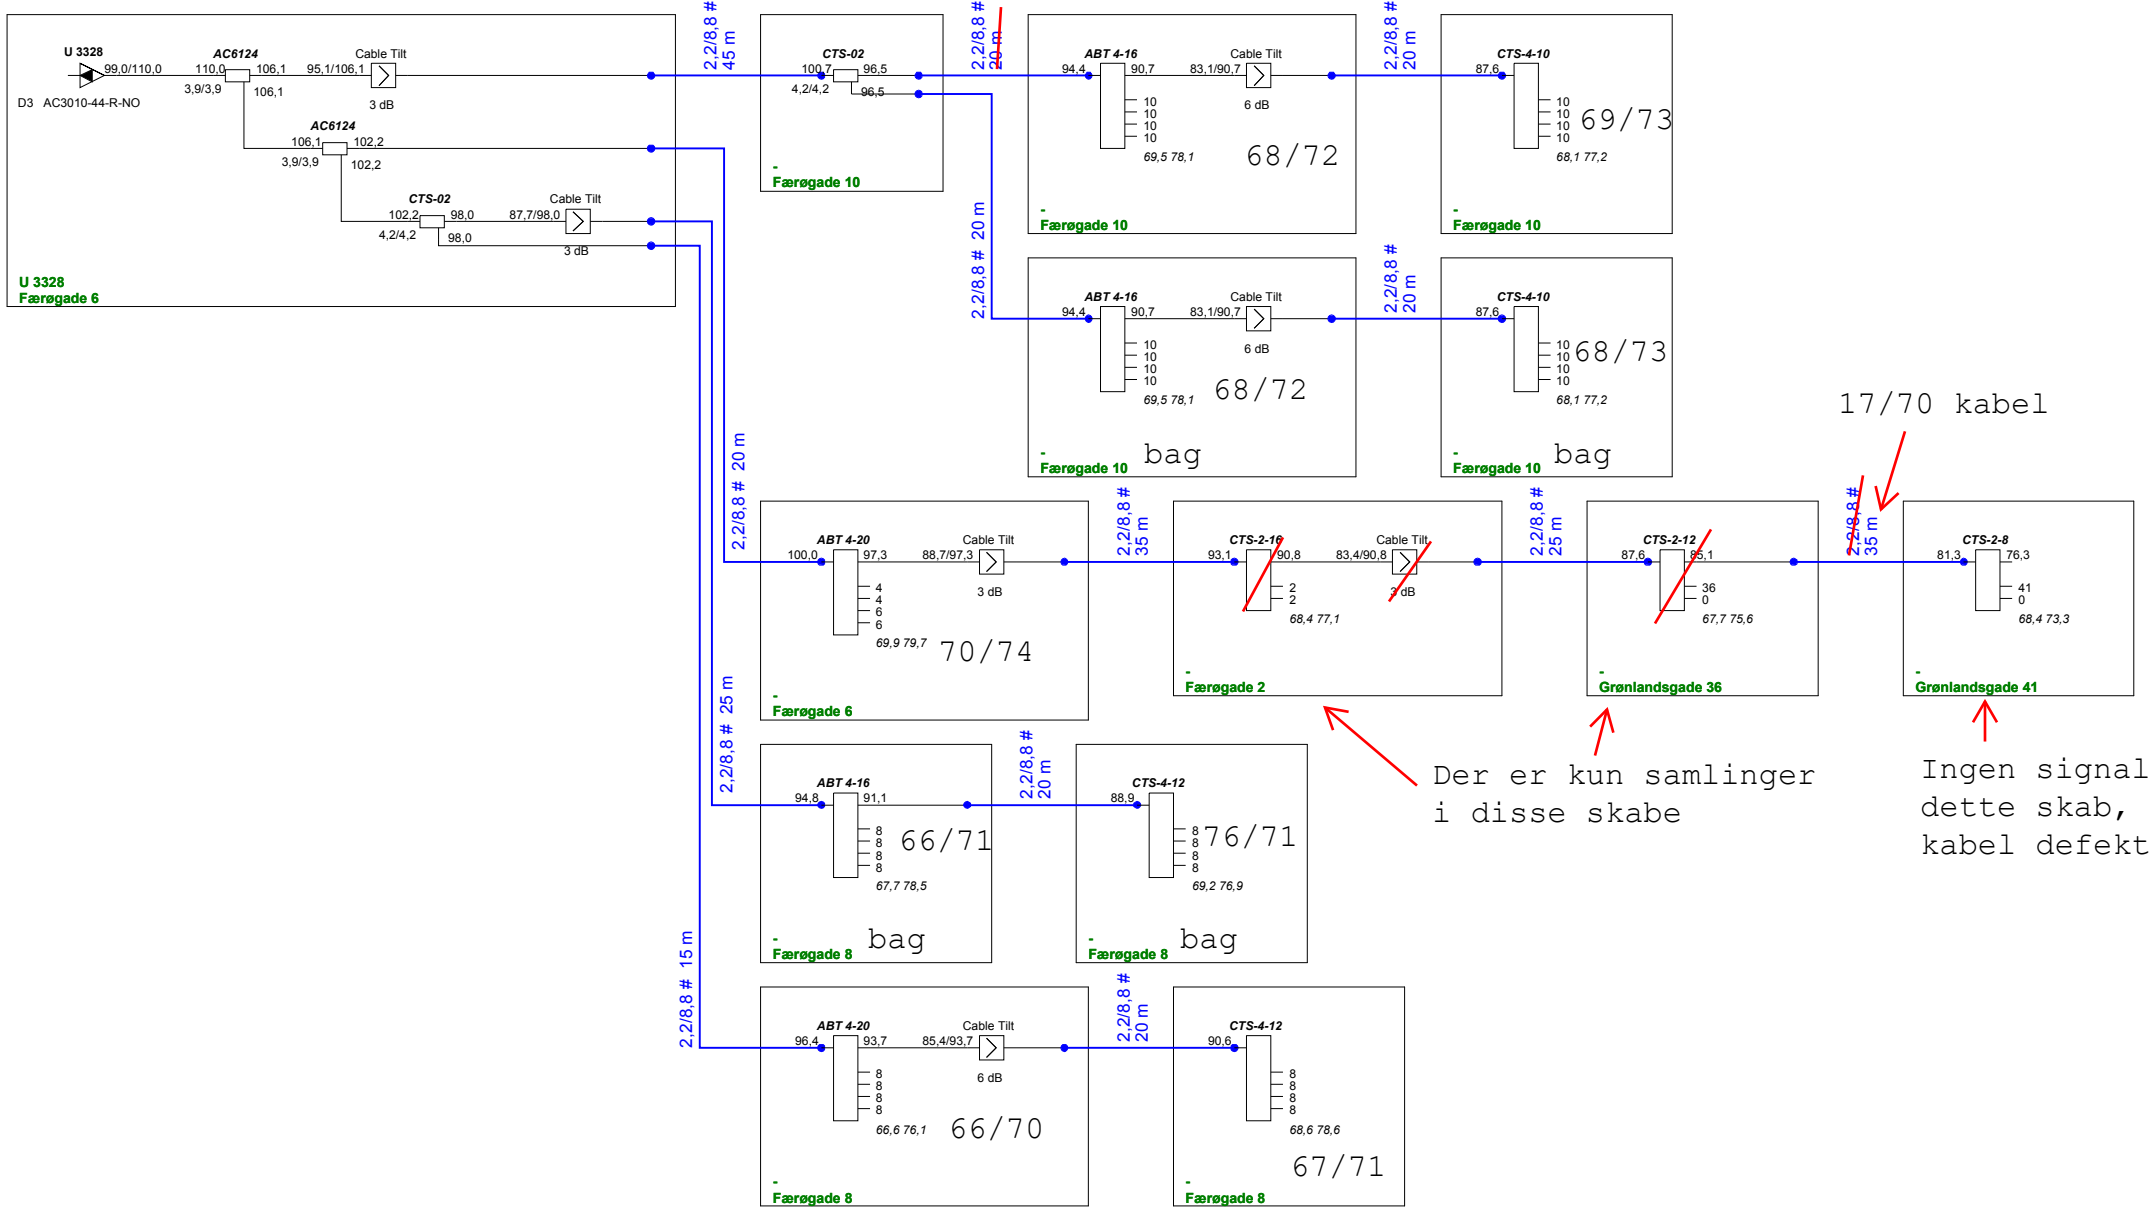

ProjectName : Glenten 1218	Glentevejs Antennelaug	Frequency : 282 - 1218Mhz
Reference : RPD 123	Vagtelvej 1-3	Initials : jph
		Date : 07-12-2022