


Ind = 82/78

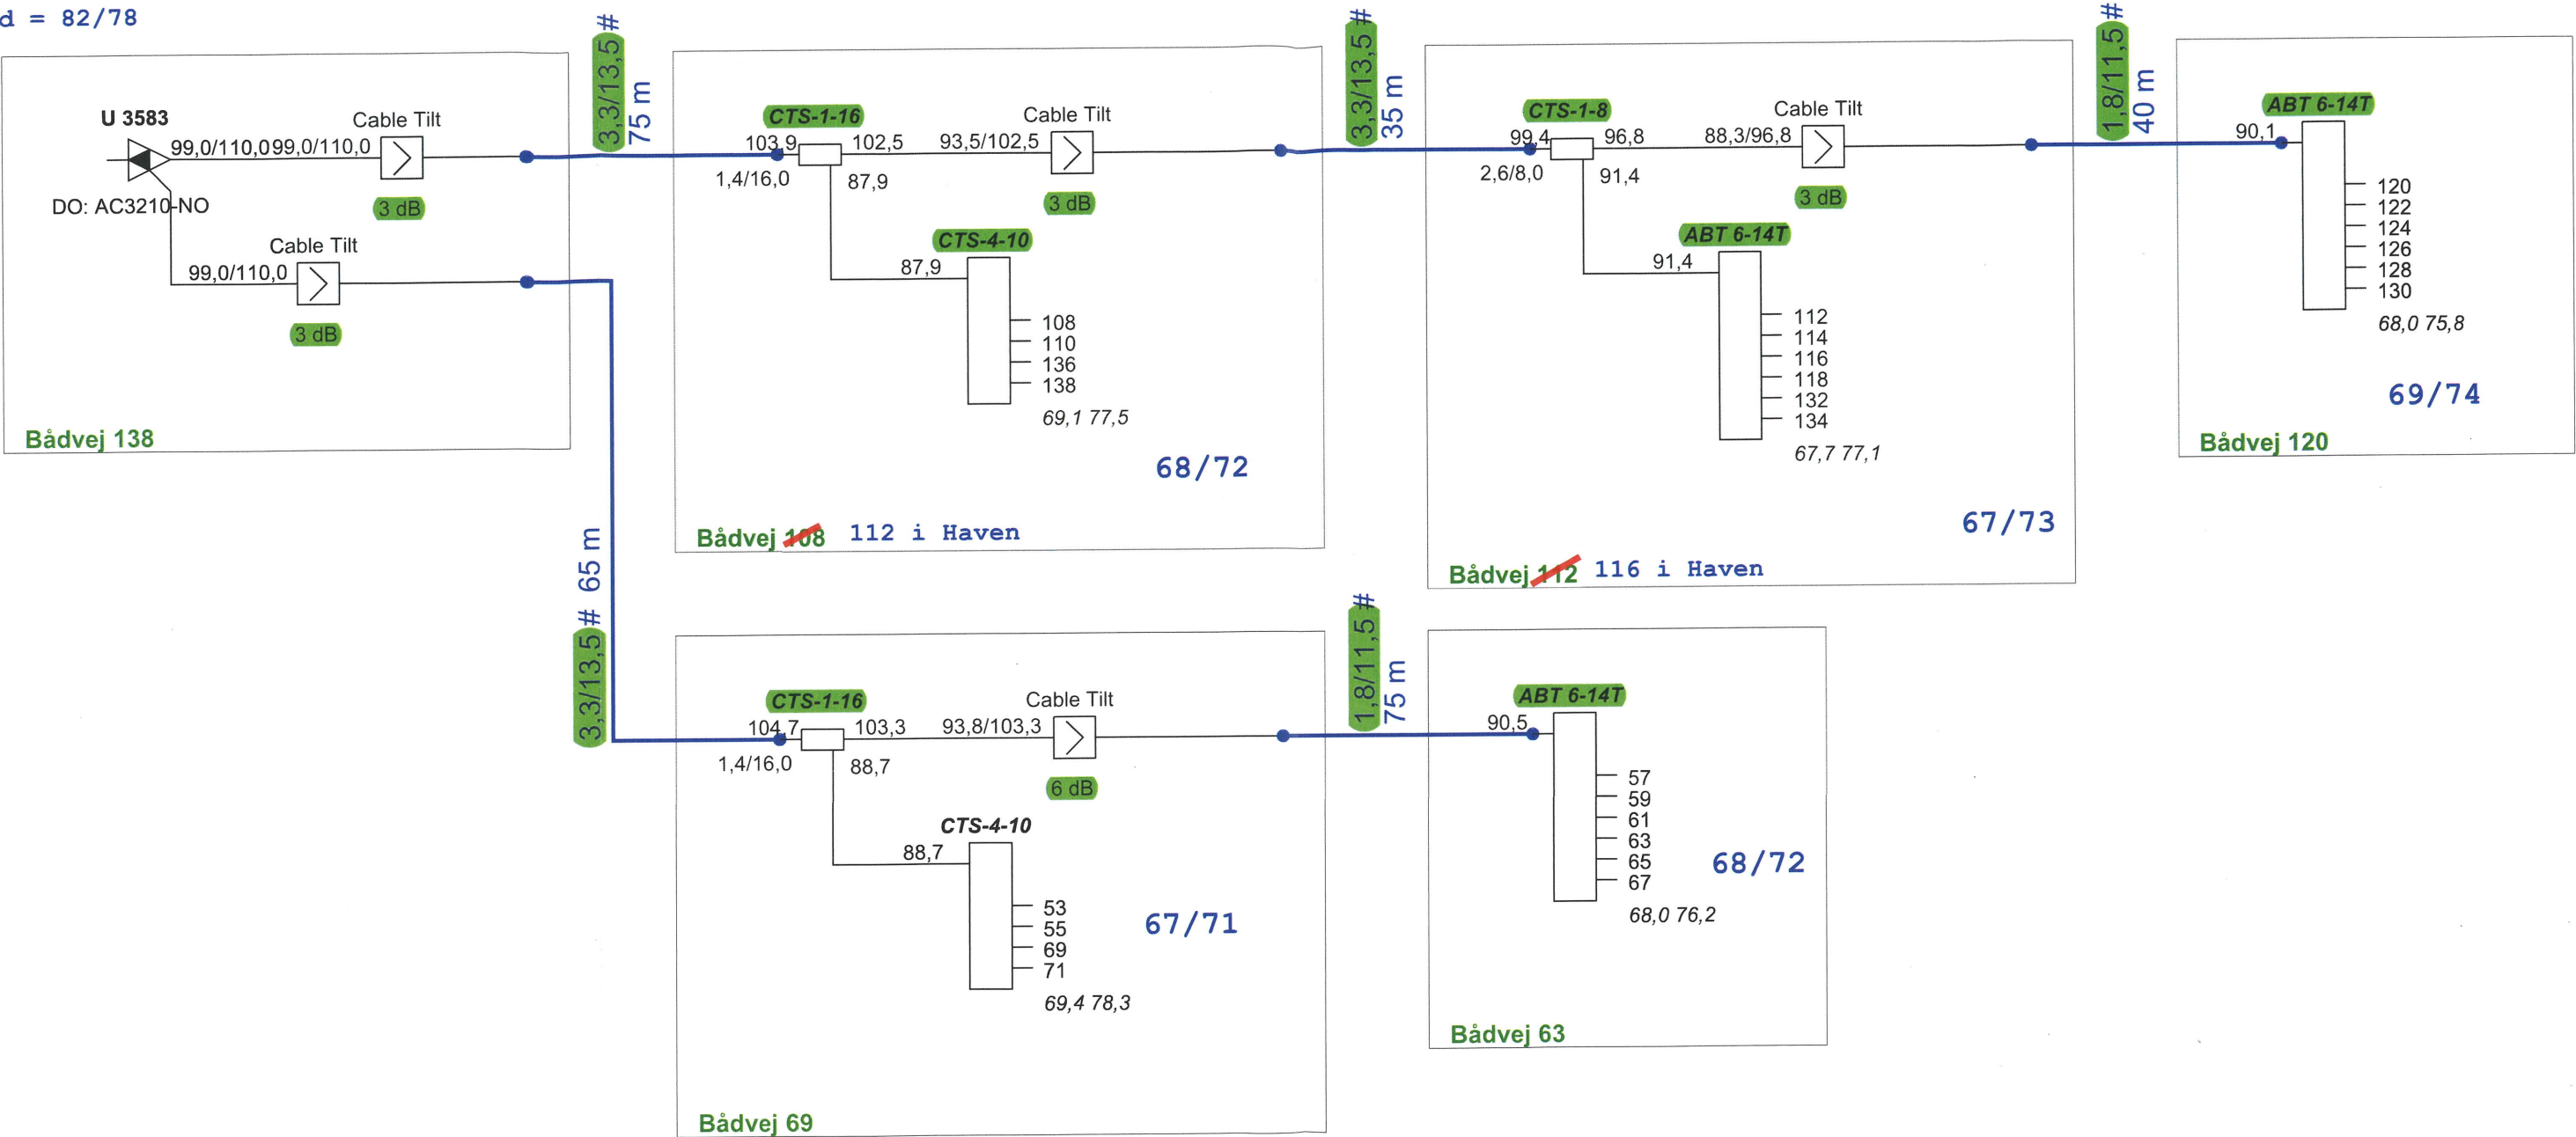

Udført = Palle 13/03/25

ProjectName :	Glentevejs Antennelaug	Frequency : 282 - 1218Mhz
Reference :	Vagtelvej 1-3	Initials : jph
RPD 004		Date : 18-02-2025