


CTS1-12

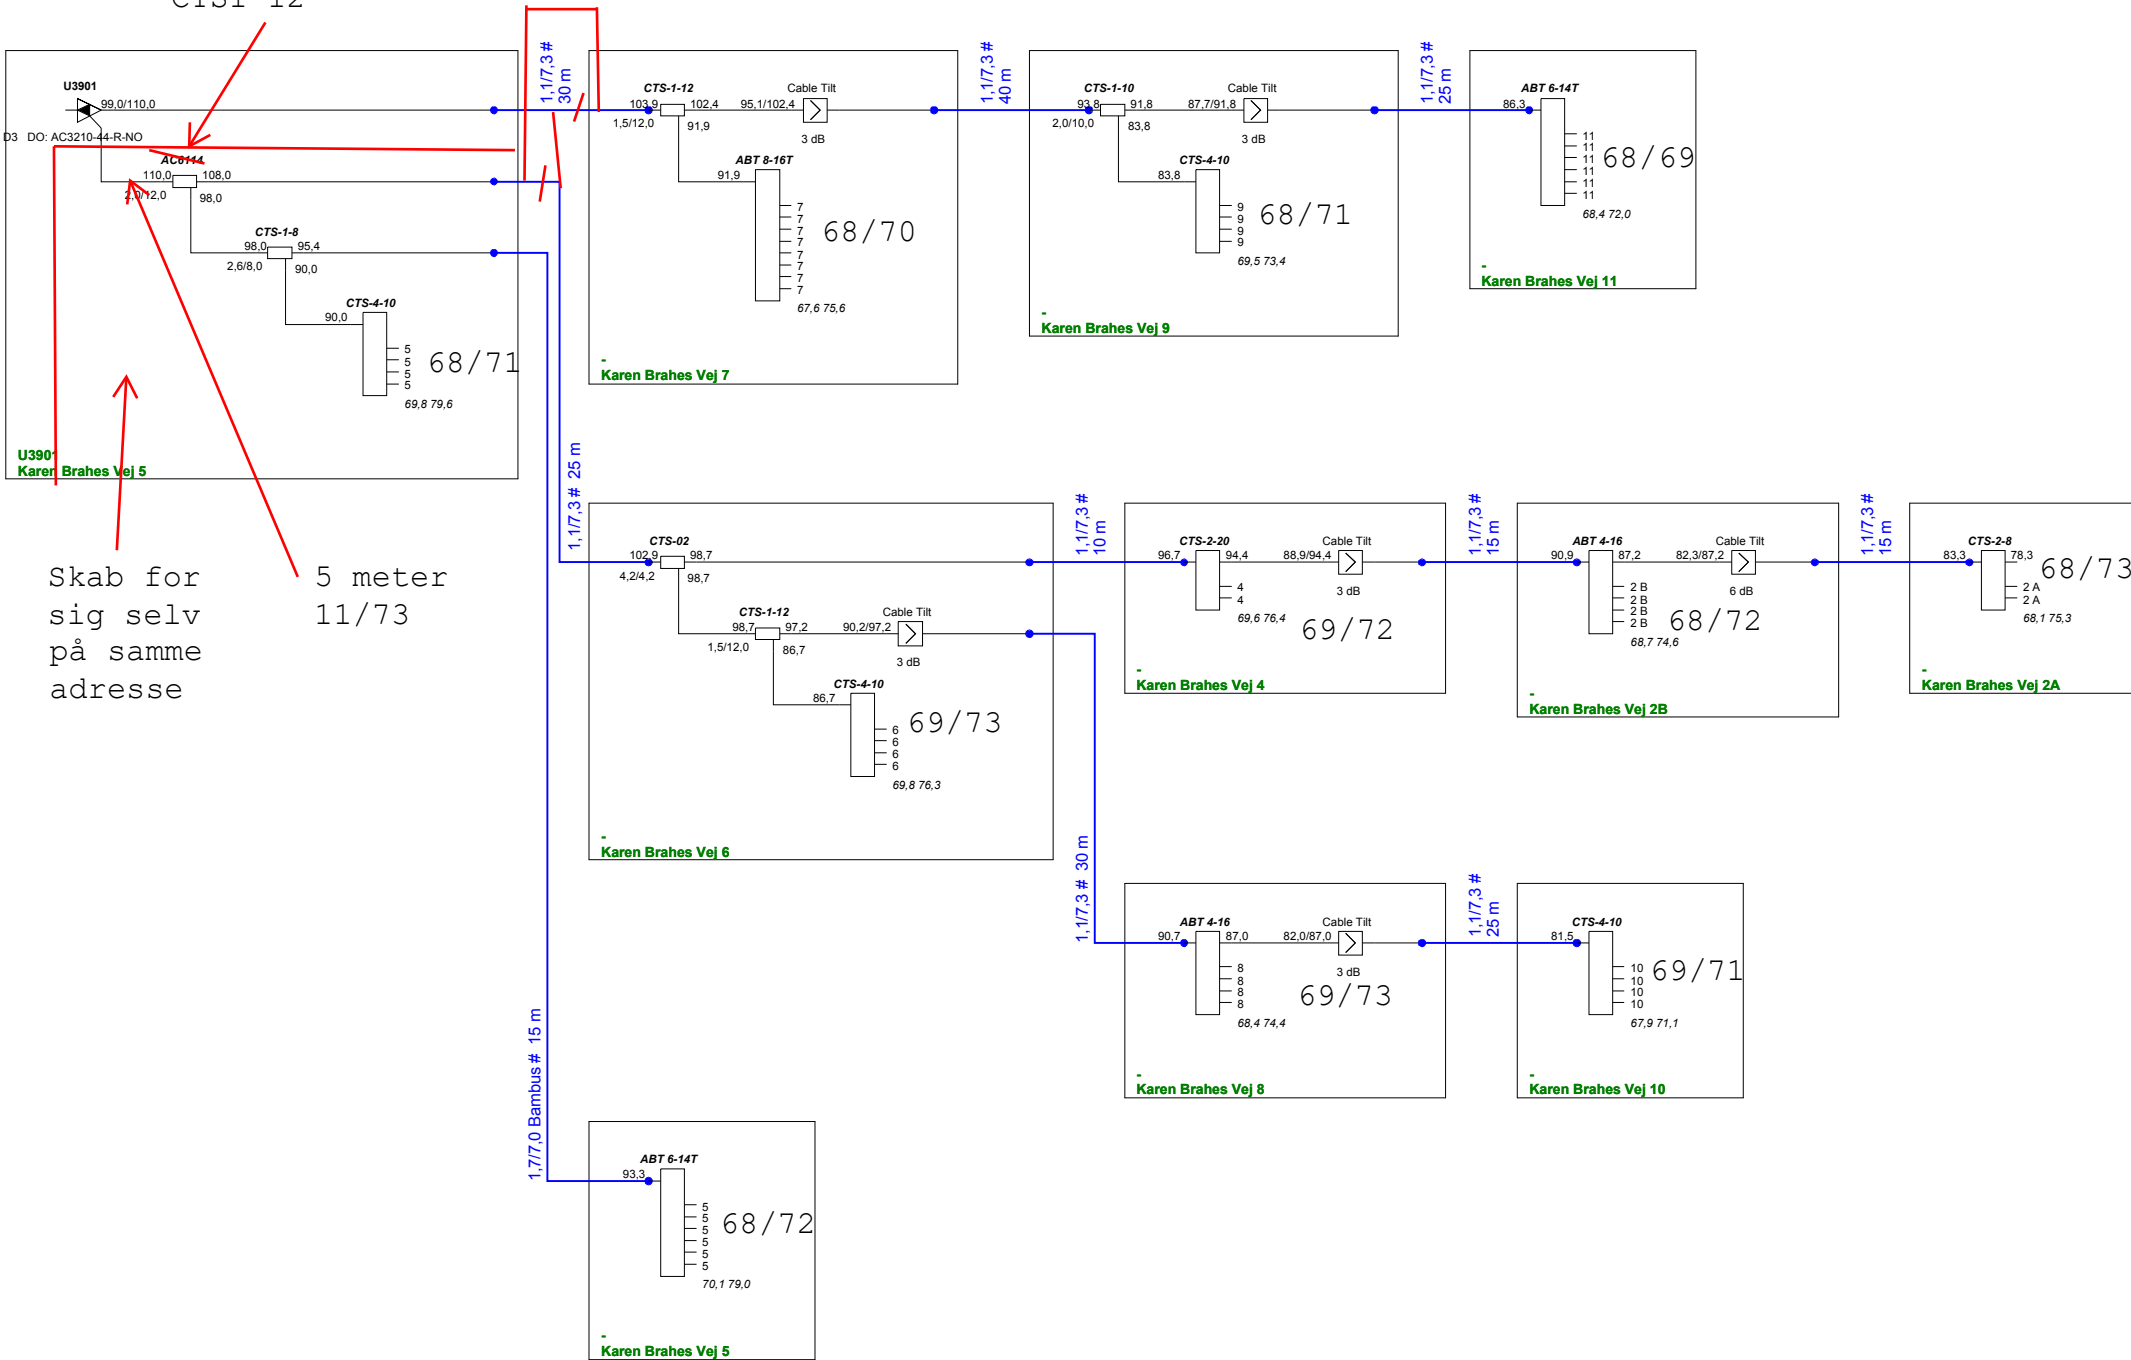

Skab for sig selv på samme adresse
5 meter
11/73

ProjectName : Glenten 1218	Glentevejs Antennelaug Vagtelvej 1-3	Frequency : 282 - 1218Mhz
Reference : U3901		Initials : jph
		Date : 20-04-2022