


70/77

Cable tilt 3 db

CTS 2-12

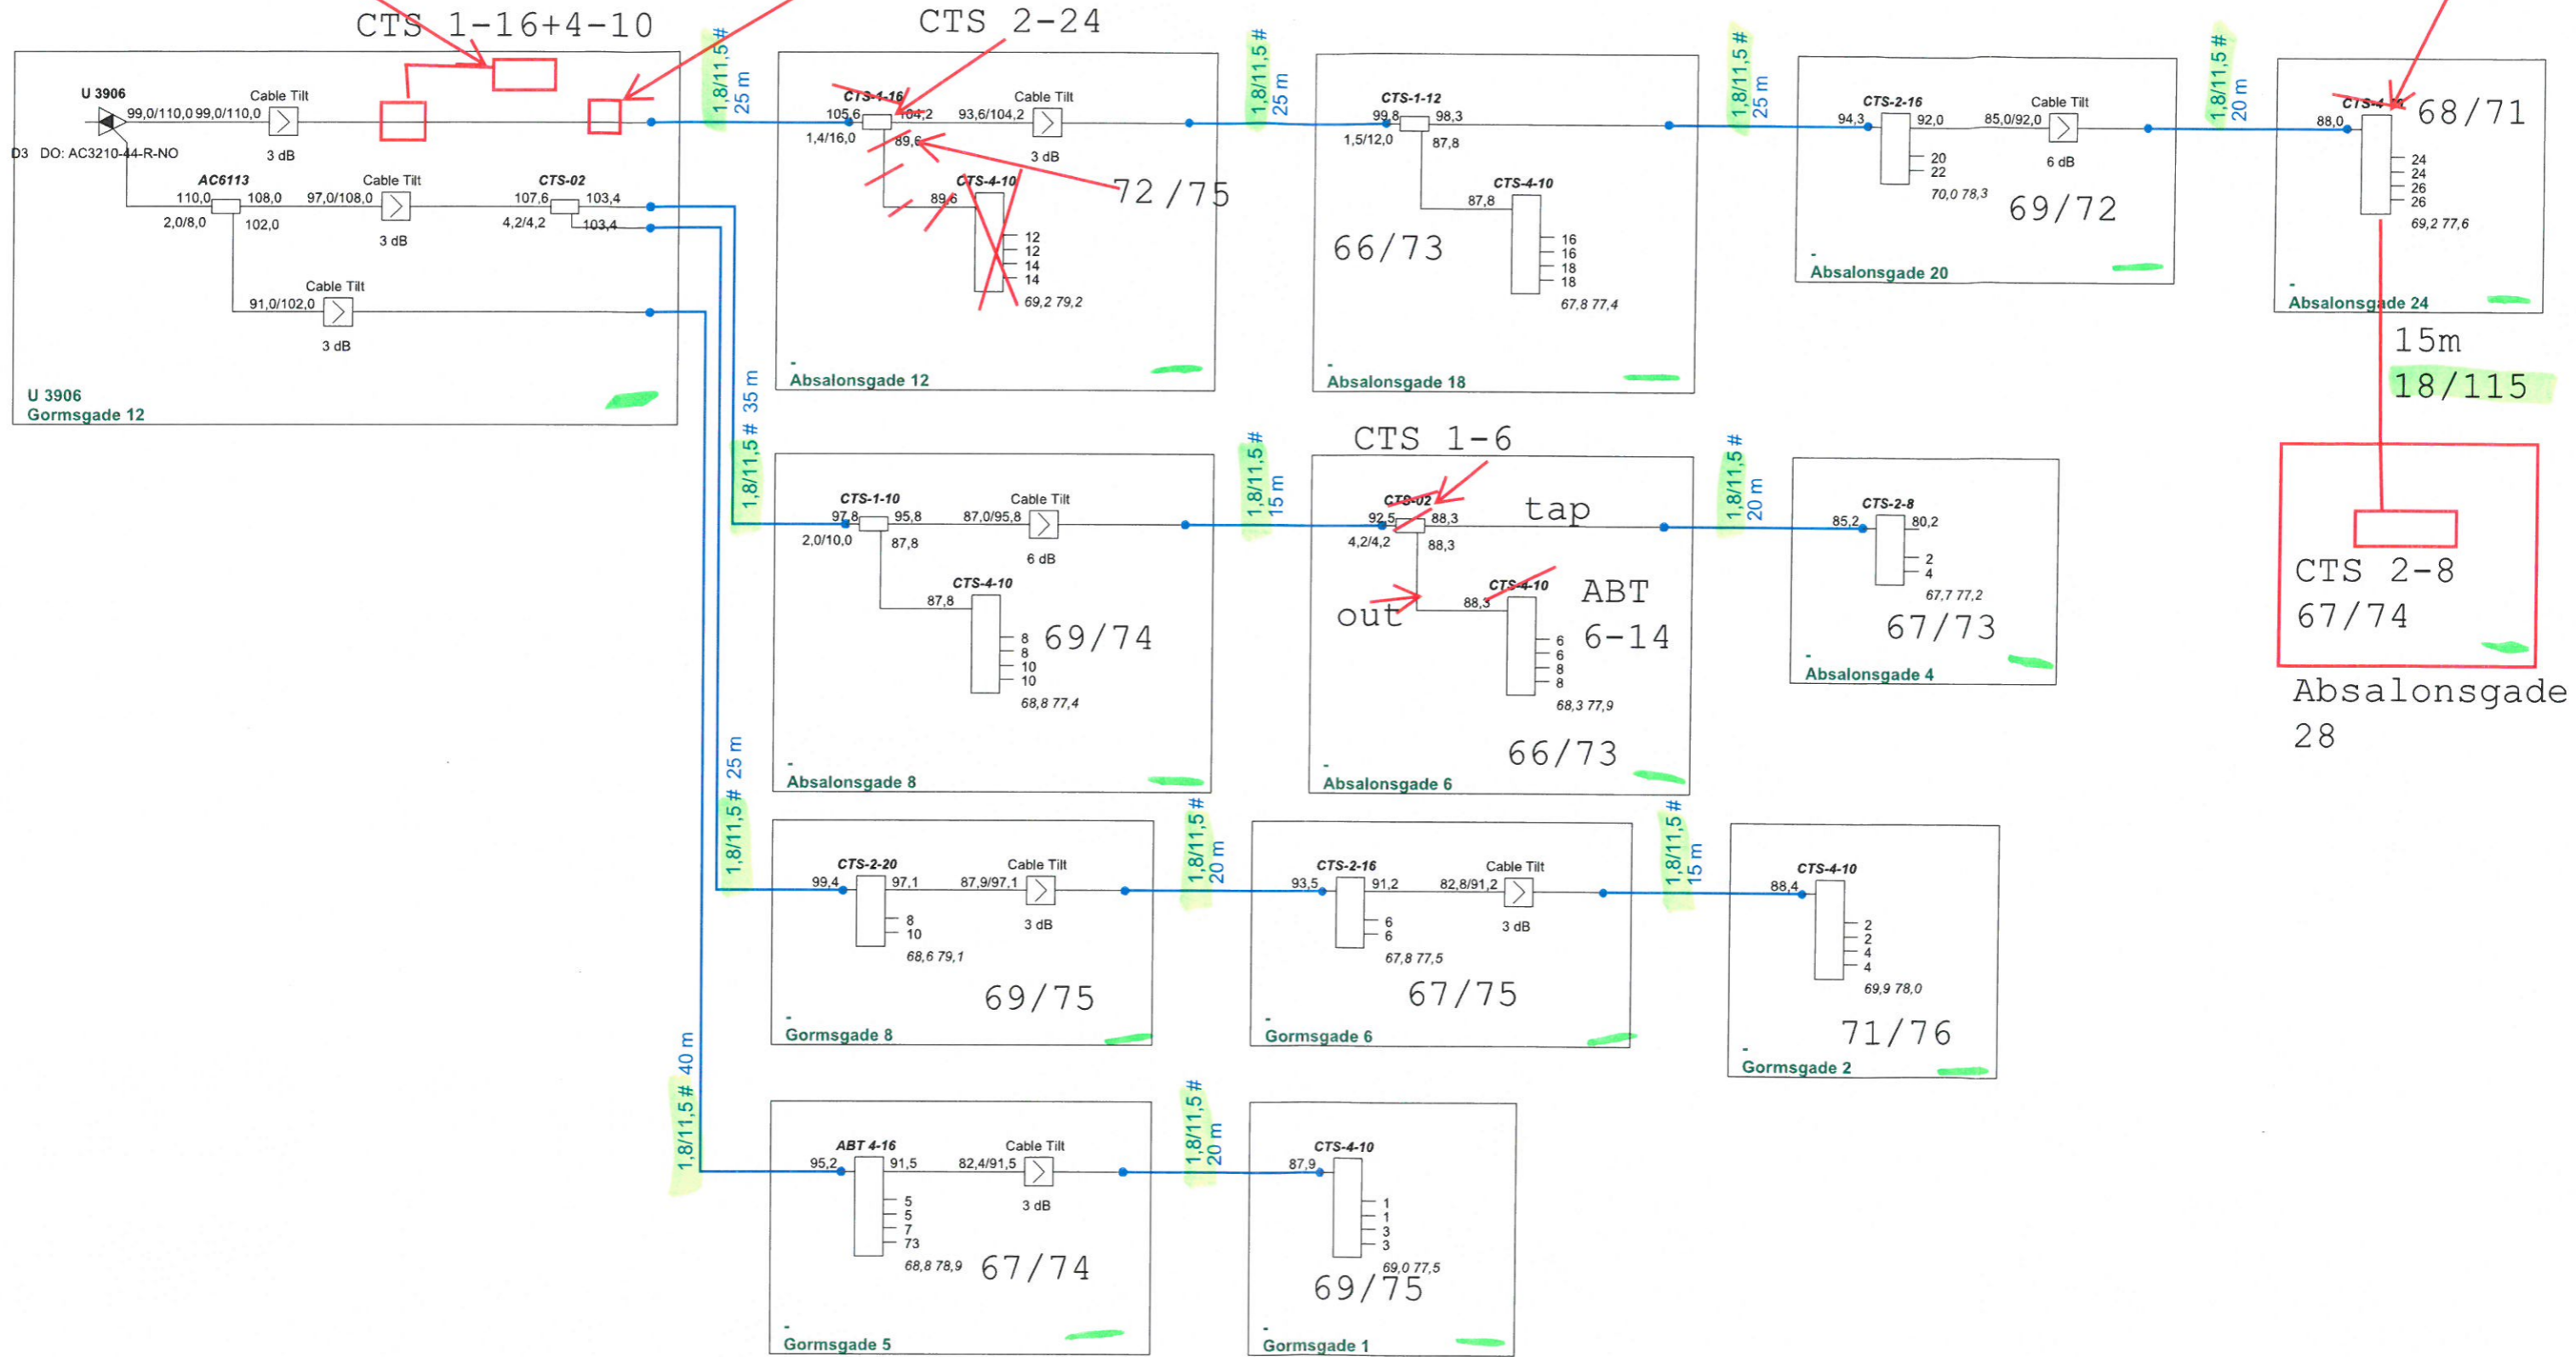

ProjectName : Glenten 1218	Glentevejs Antennelaug	Frequency : 282 - 1218Mhz
Reference : U 3906	Vagtvej 1-3	Initials : jph
		Date : 31-05-2022