


ABT 4-24 grundet
2 stikl til nr 41

ABT 4-20 grundet
2 stikl til nr 49

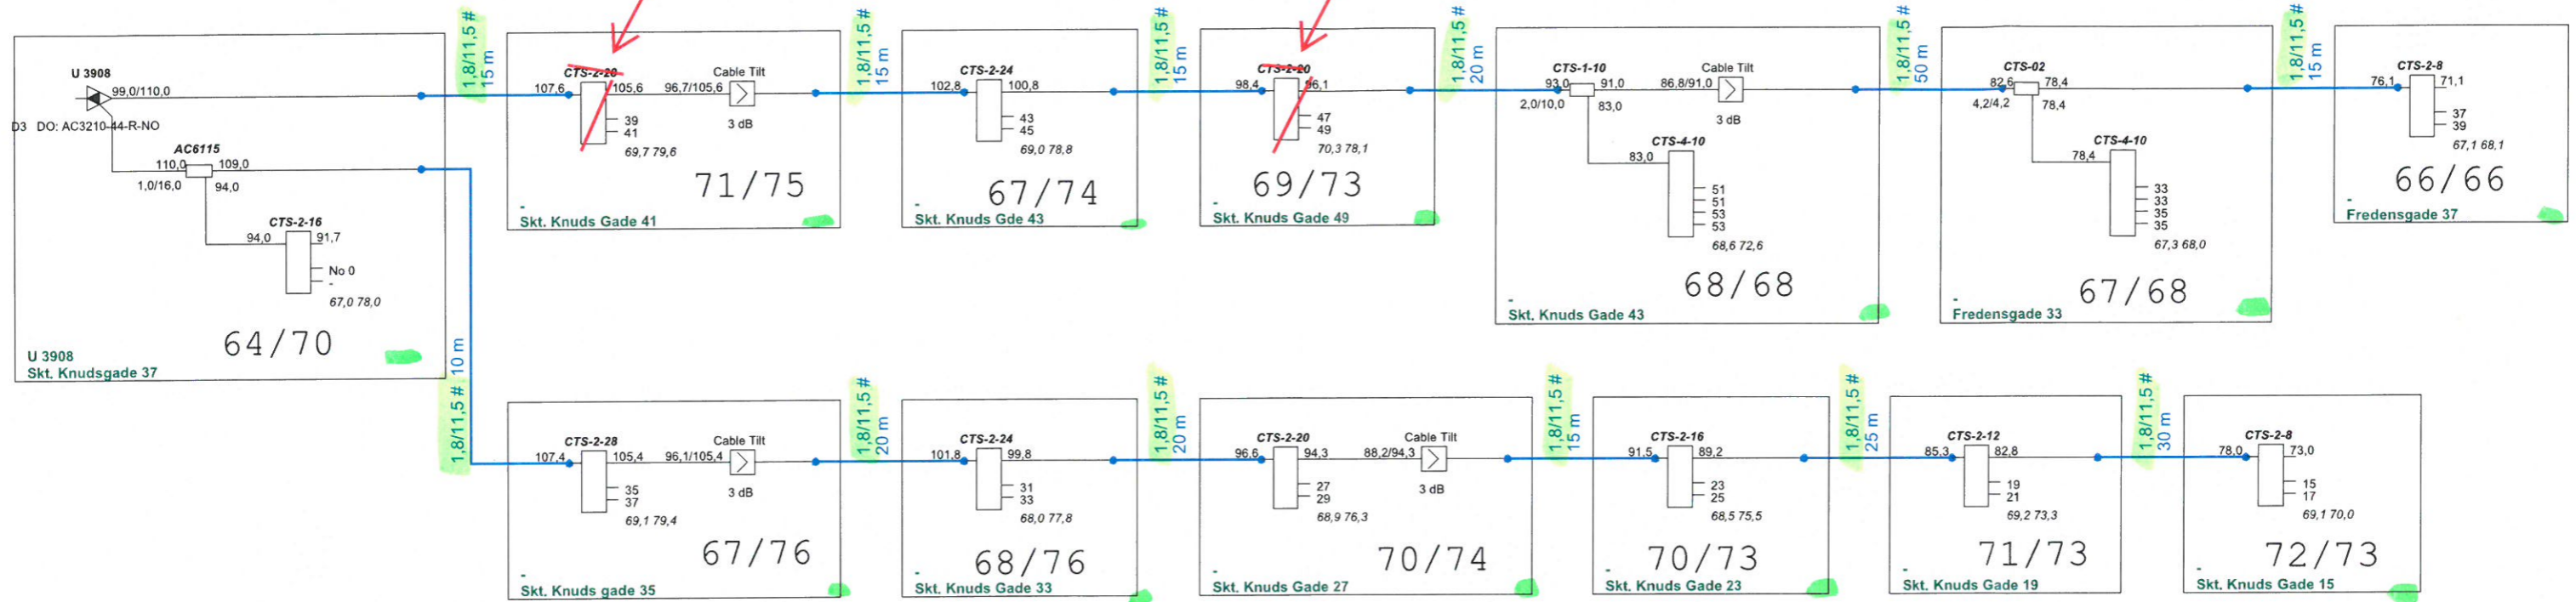

ProjectName : Glenten 1218	Glentevejs Antennelaug	Frequency : 282 - 1218Mhz
Reference : U 3908	Vagtelvej 1-3	Initials : jph
		Date : 07-06-2022