


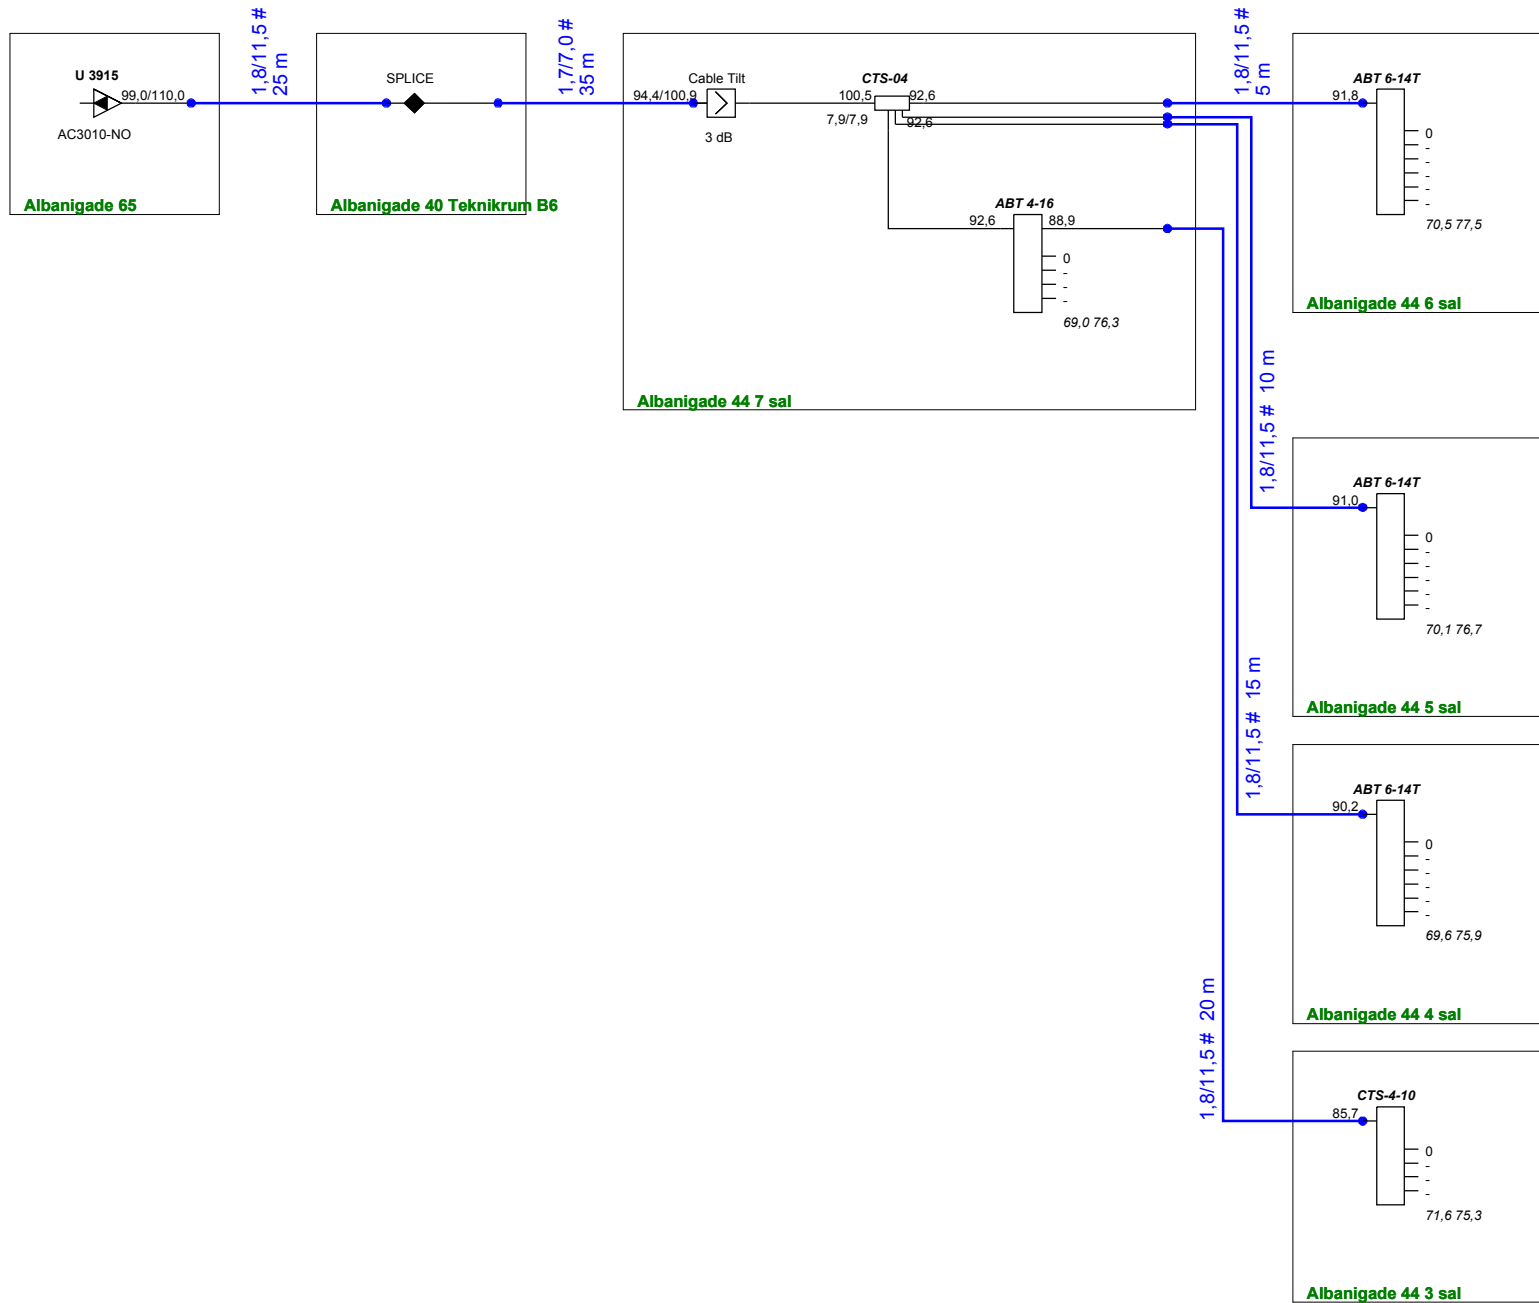

ProjectName :	Glentevejs	Frequency :
Reference :	Antennelaug	Initials :
RPD 100	Vagtelvej 1-3	jph
		Date :
		30-06-2025