


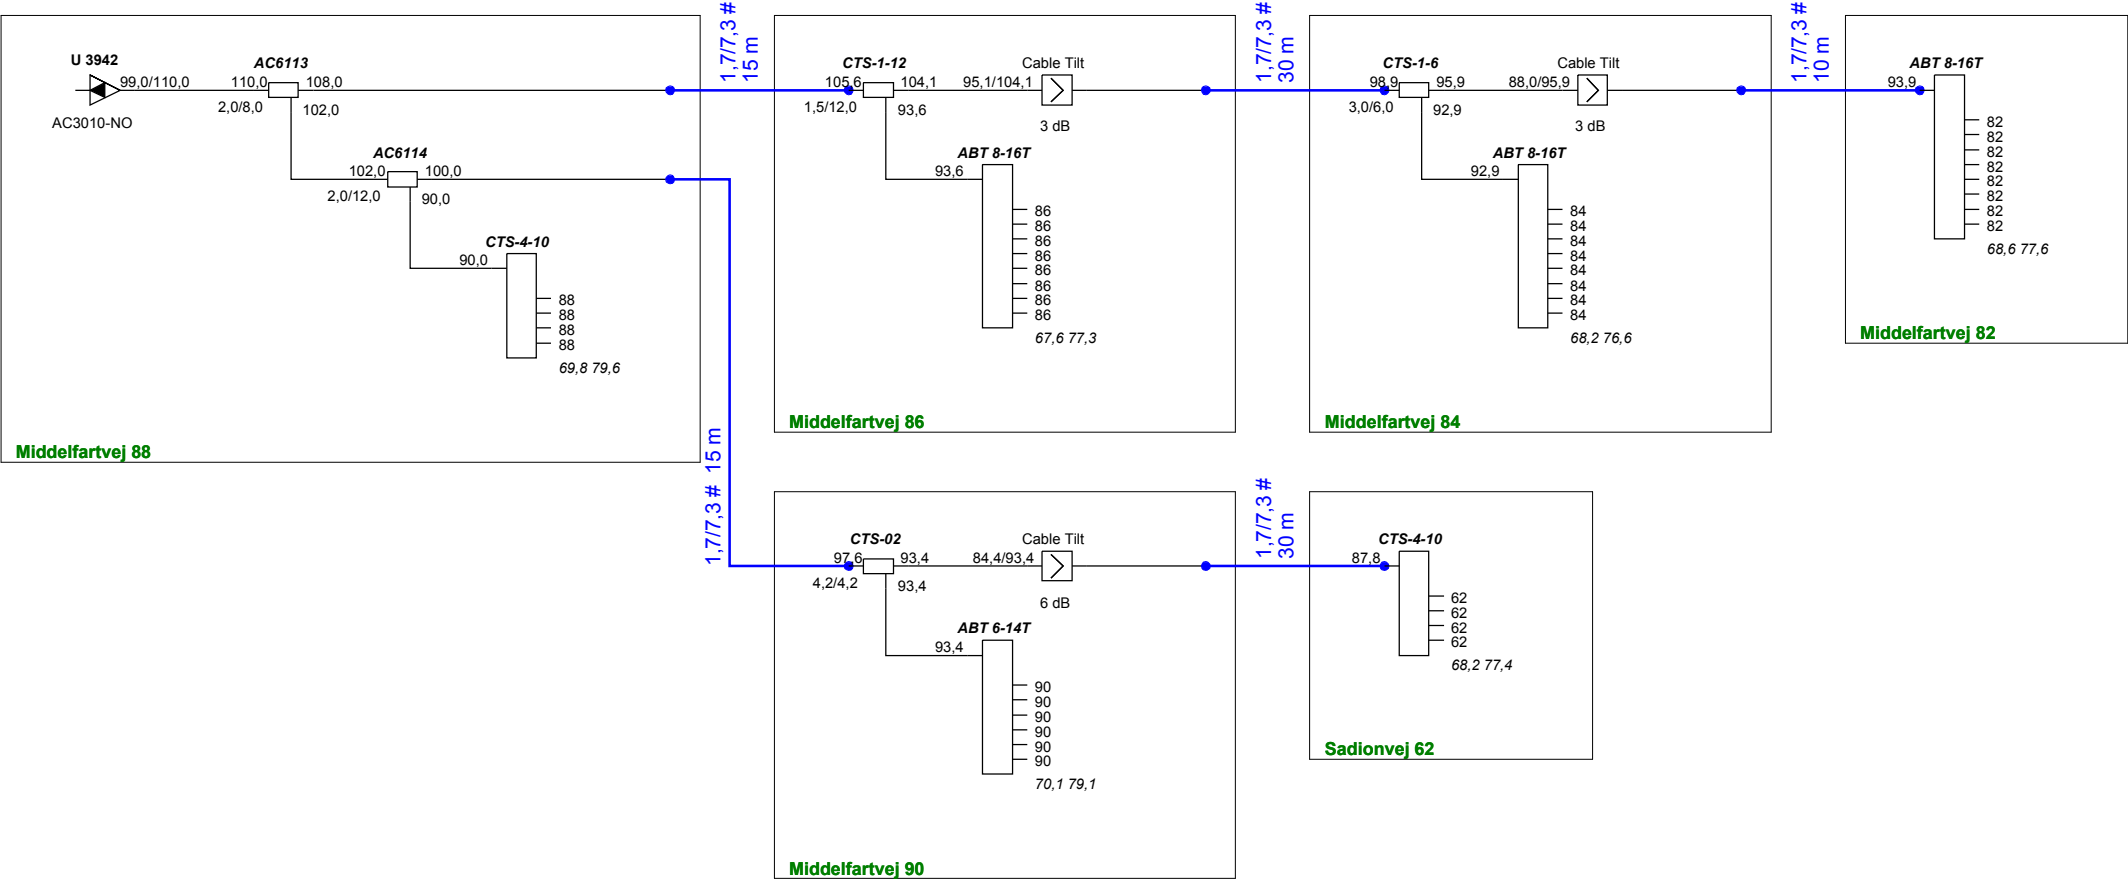

|               |              |                        |                              |
|---------------|--------------|------------------------|------------------------------|
| ProjectName : | Glenten 1218 | Glentevejs Antennelaug | Frequency :<br>282 - 1218Mhz |
| Reference :   |              | Vagtelvej 1-3          | Initials :<br>jph            |
| RPD 119       |              |                        | Date :<br>14-08-2025         |