


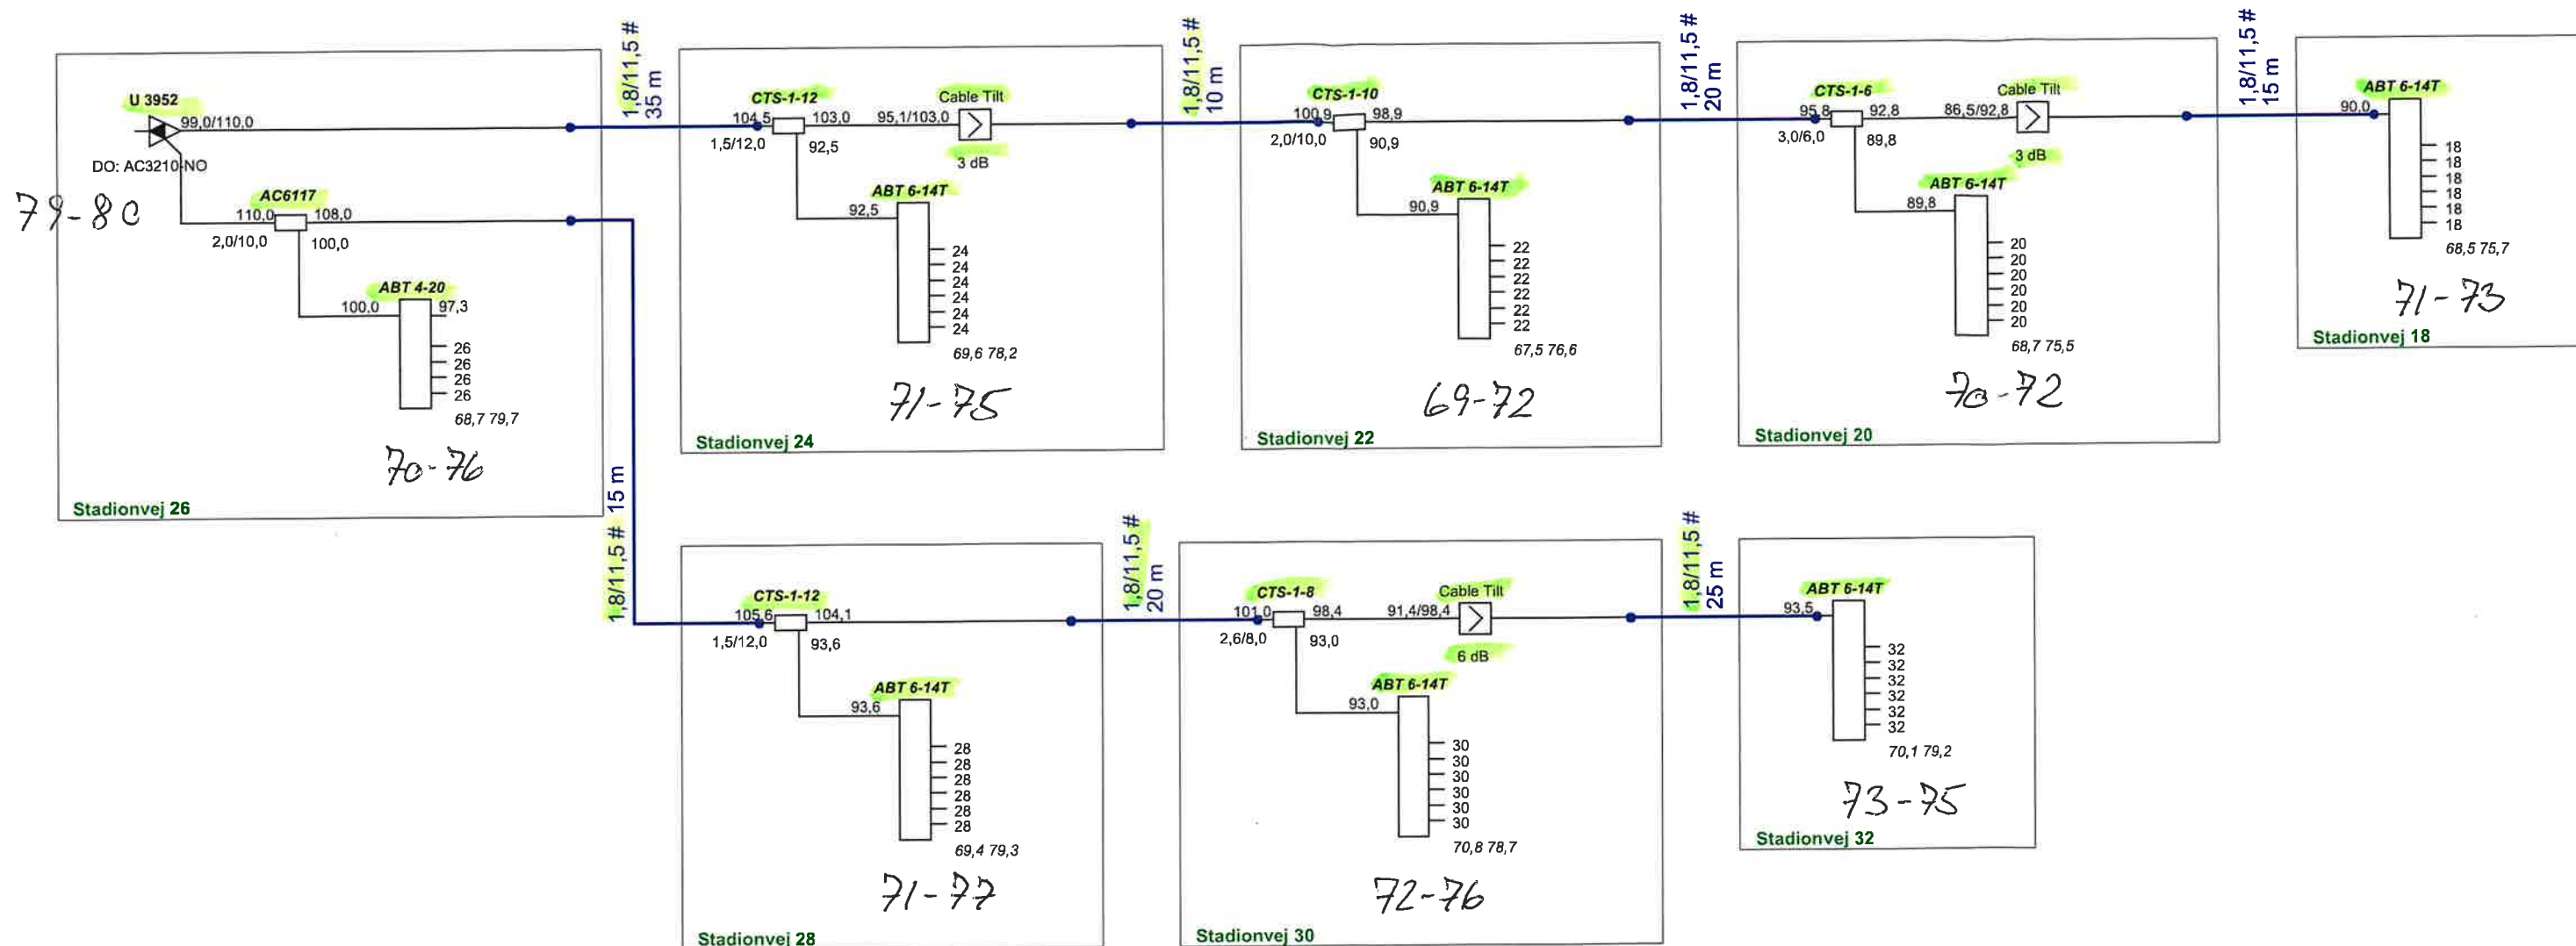

PVC

|               |               |               |
|---------------|---------------|---------------|
| ProjectName : | Glentevejs    | Frequency :   |
| Reference :   | Antennelaug   | 282 - 1218Mhz |
| RPD 119       | Vagtelvej 1-3 | Initials :    |
|               |               | jph           |
|               |               | Date :        |
|               |               | 15-08-2025    |