


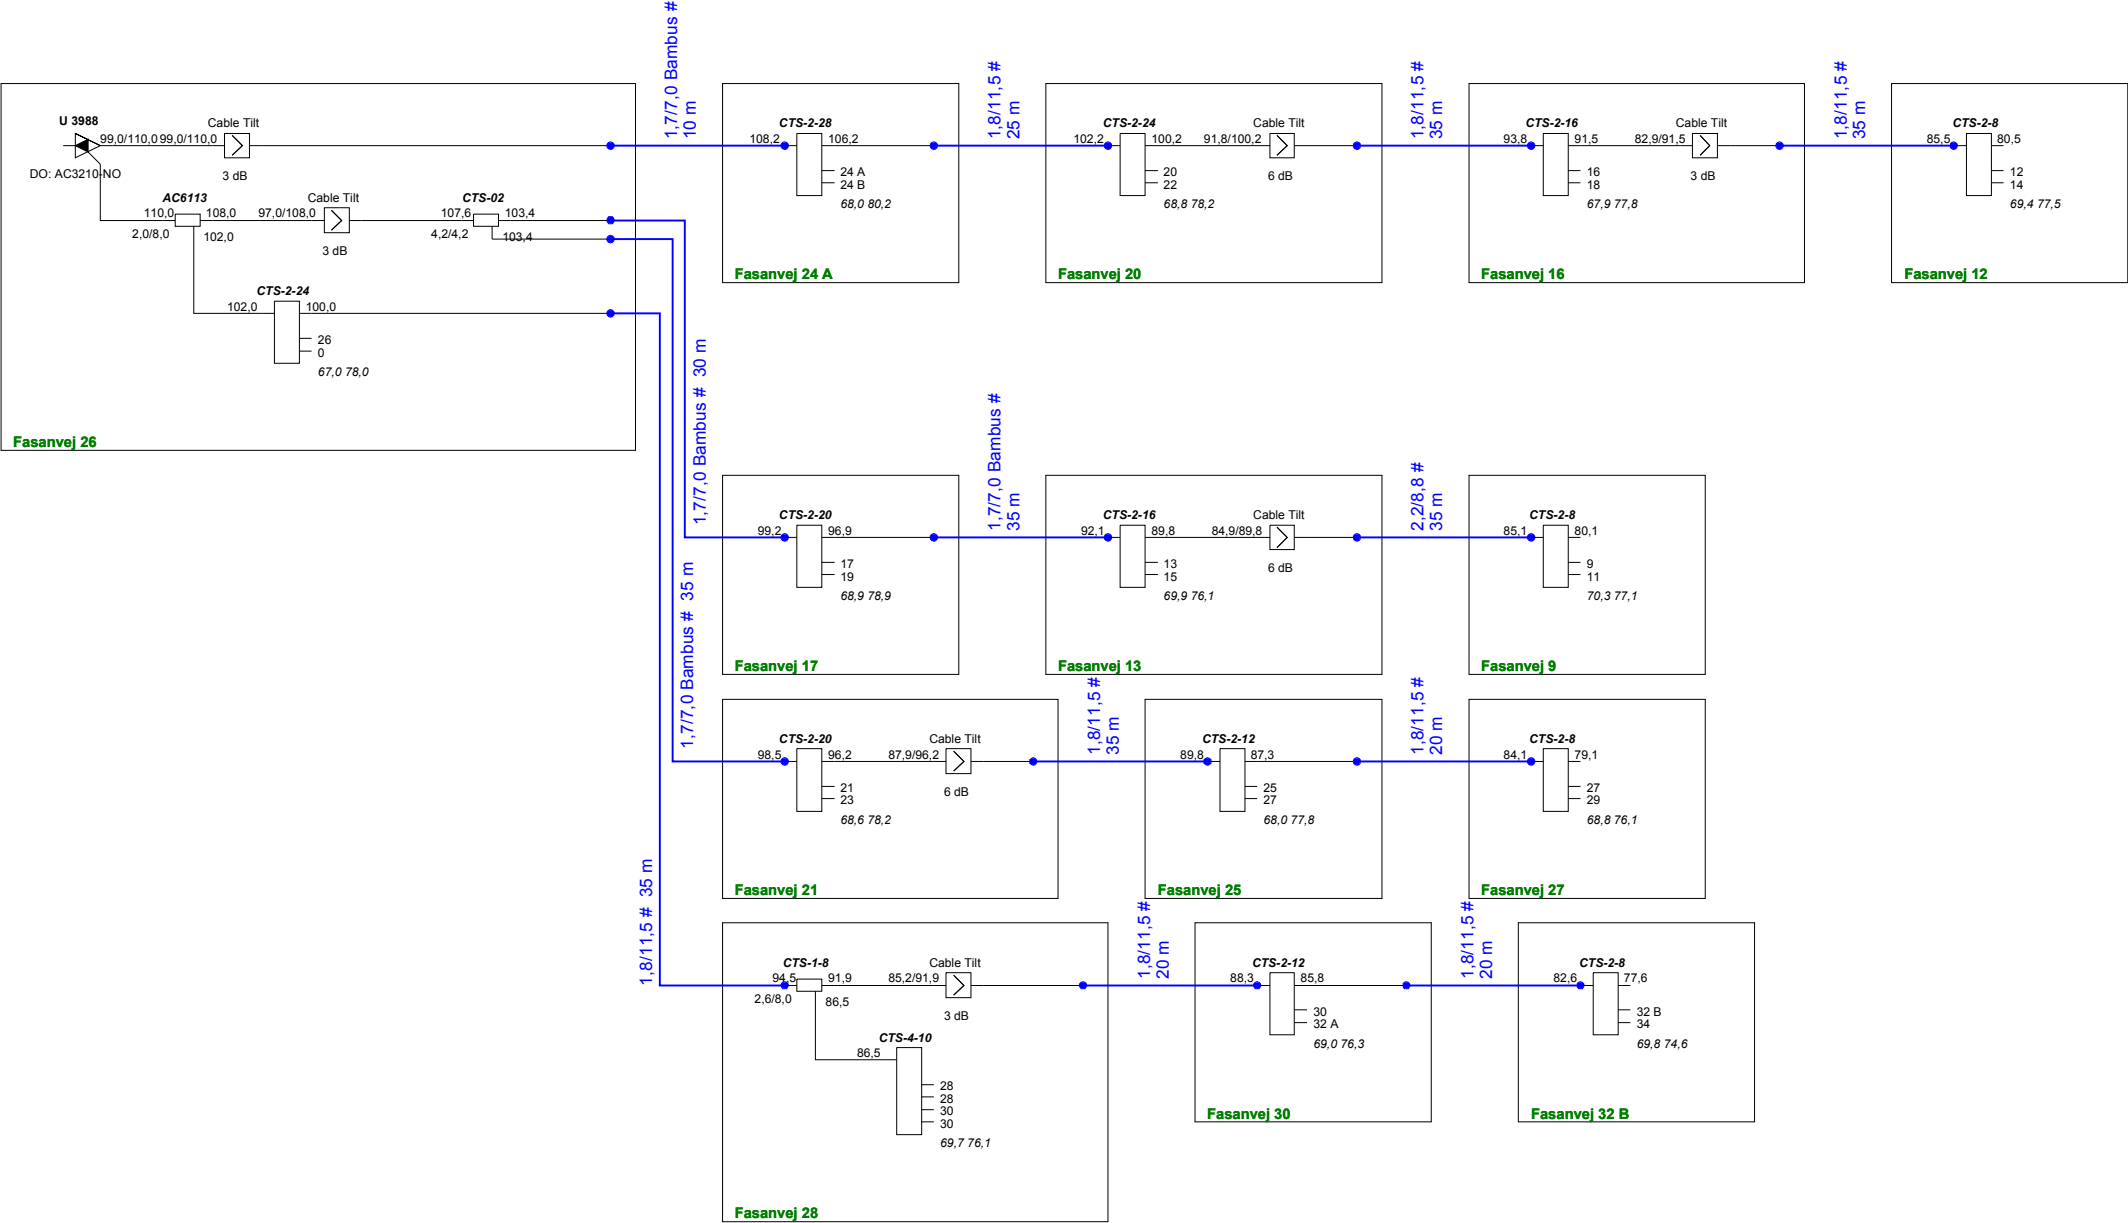

ProjectName :	Glentevejs	Frequency :
Glenten 1218	Antennelaug	282 - 1218Mhz
Reference :	Vagtelvej 1-3	Initials :
RPD 104		jph
		Date :
		29-01-2025