


Er ombygget, men checkes mht stik og mellemkabler.

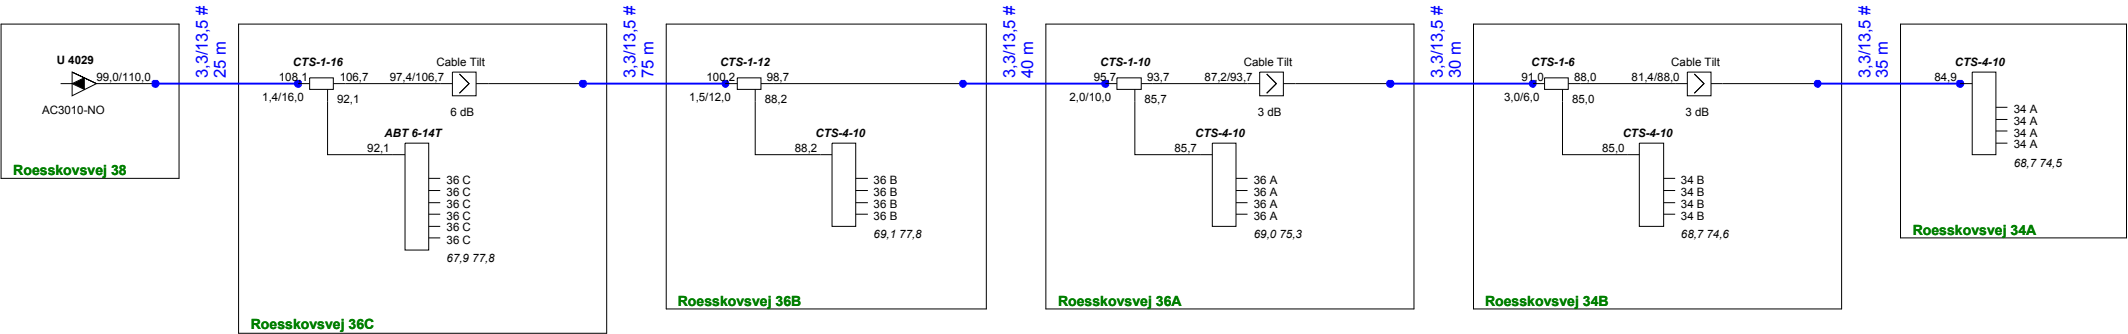

ProjectName :	Glenten 1218	Glentevejs Antennelaug	Frequency : 282 - 1218Mhz
Reference :	RPD 86	Vagtelvej 1-3	Initials : jph
			Date : 04-11-2024