


Er ombygget, men checkes mht stik og mellemkabler.

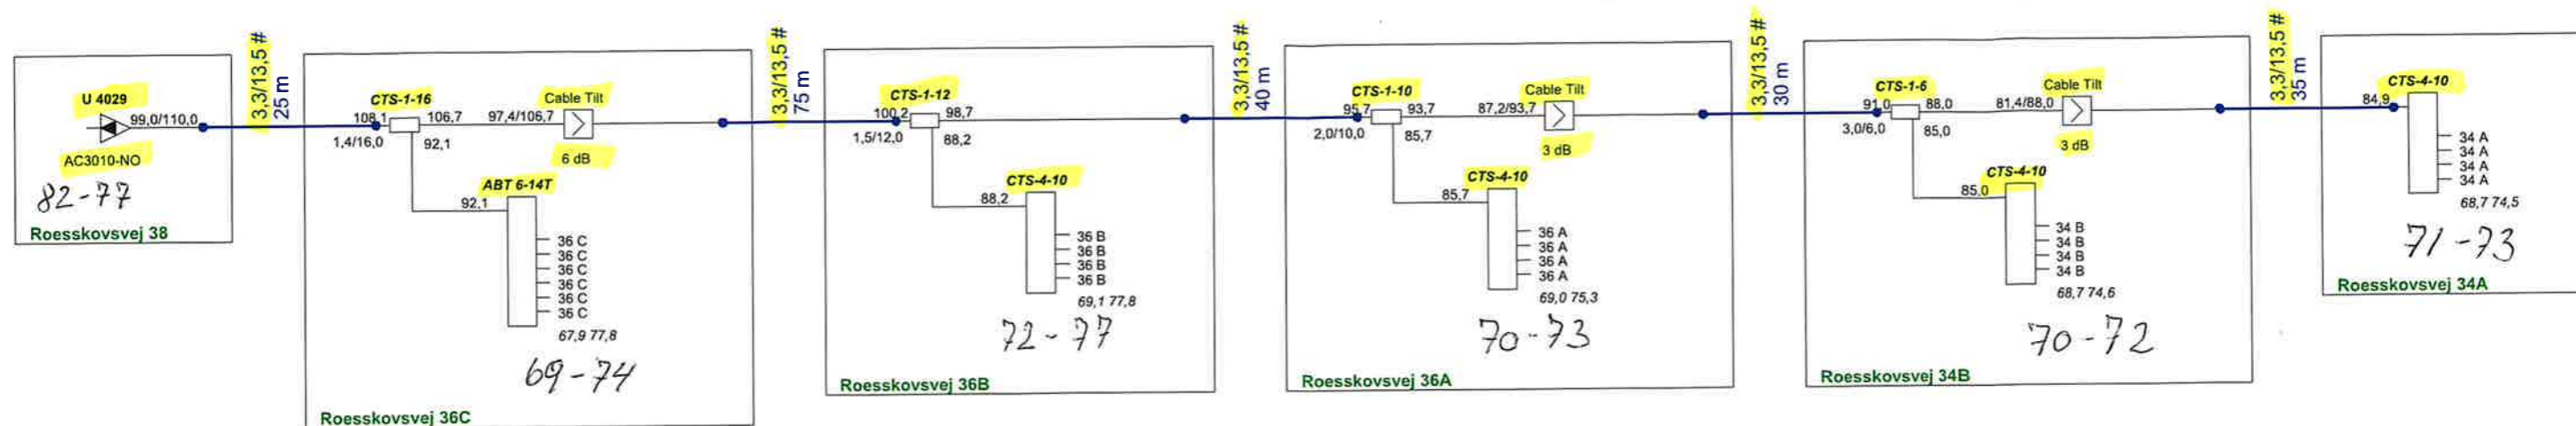

ProjectName : <b>Glenten 1218</b>	Glentevejs Antennelaug Vagtelvej 1-3	Frequency : 282 - 1218Mhz
Reference : RPD 86		Initials : jph
		Date : 04-11-2024