


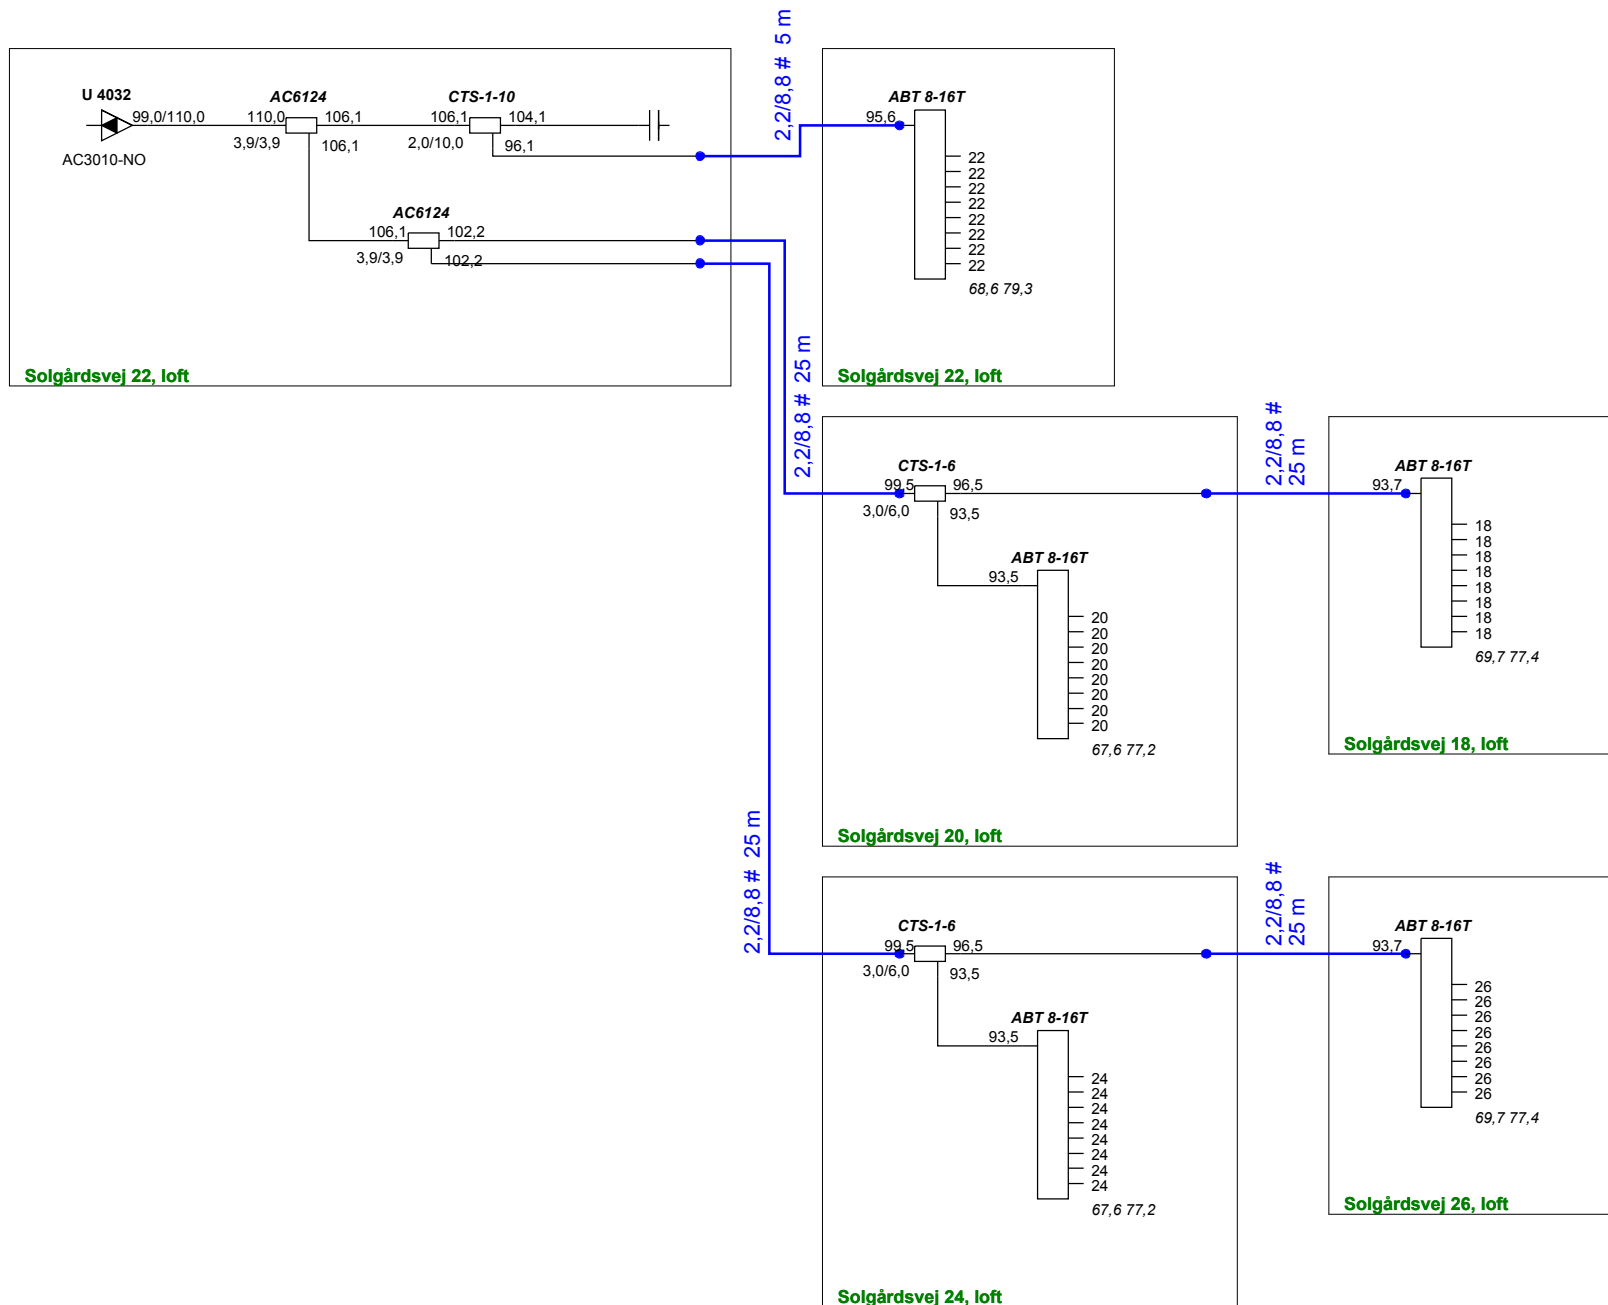

ProjectName :	Glenten 1218	Glentevejs	Frequency :
Reference :	RPD 36	Antennelaug	282 - 1218Mhz
		Vagtelvej 1-3	Initials :
			jph
			Date :
			05-02-2025