


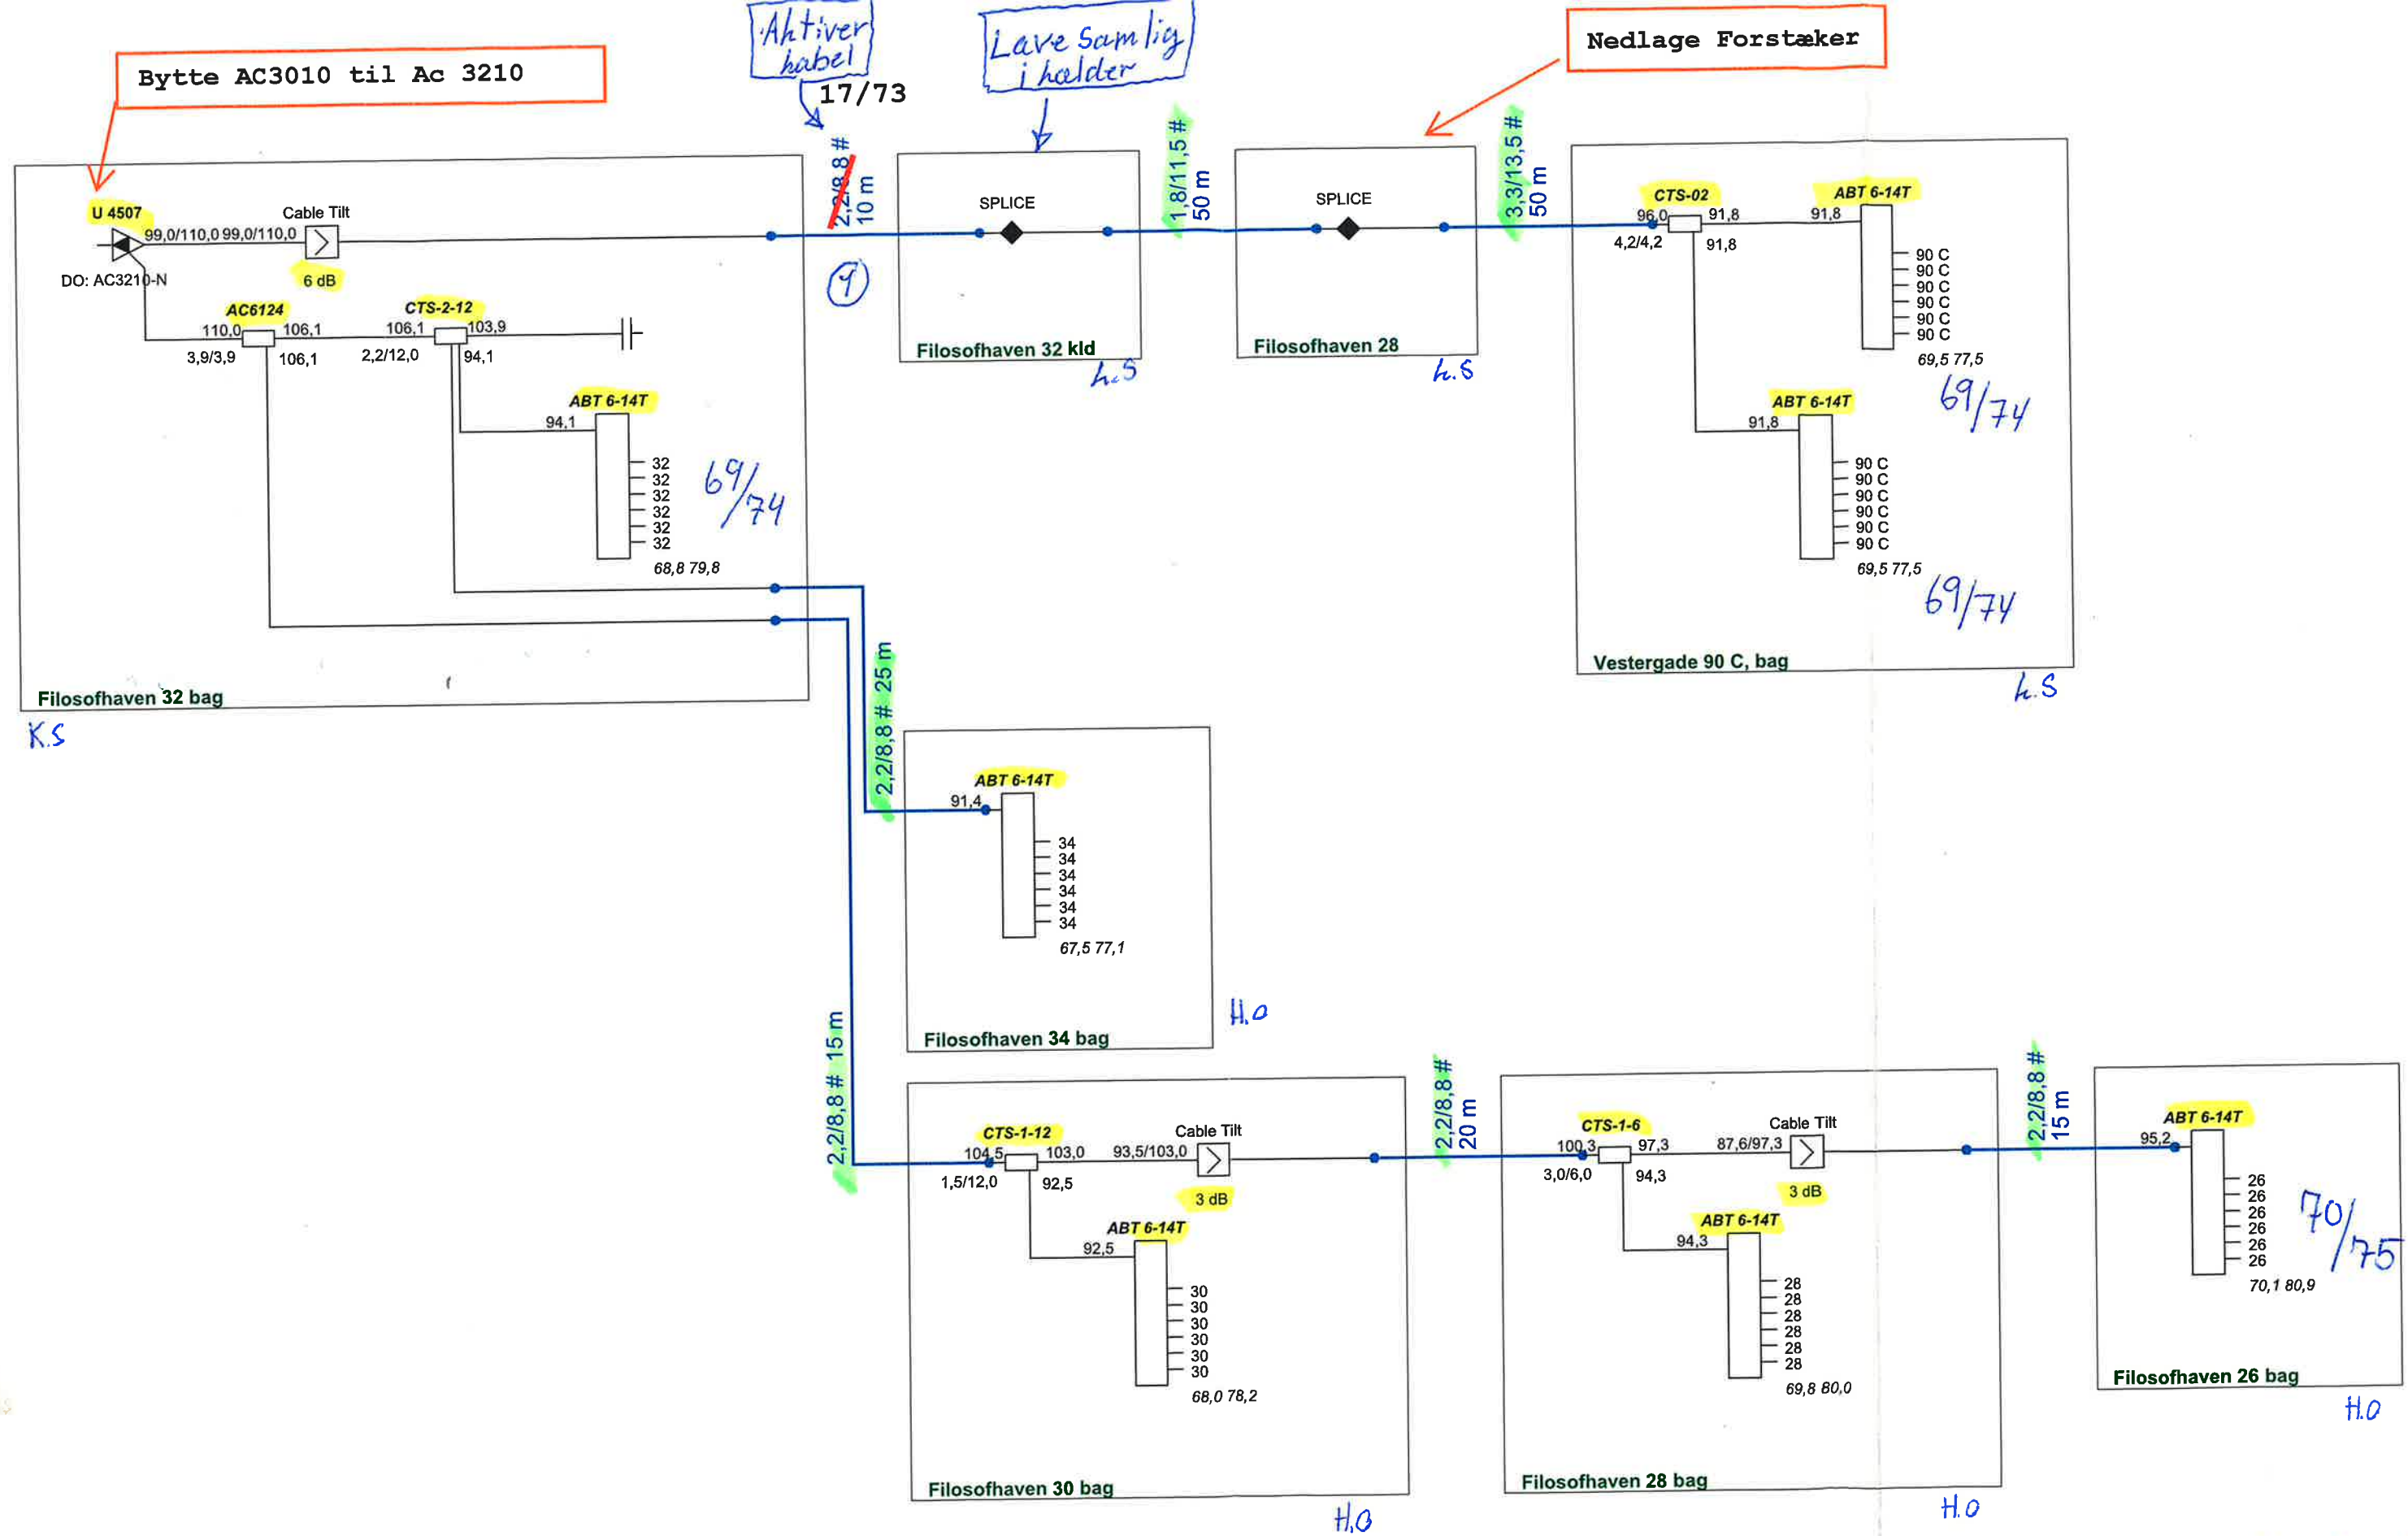

ProjectName :	Glenten 1218	Glentevejs Antennelaug	Frequency : 282 - 1218Mhz
Reference :	RPD 51	Vagtelvej 1-3	Initials : jph
			Date : 24-09-2024

Forstærker ID:

Kabel ID	Type A	Type B	Stiktype	Inderleder	Skærm	Yderkappe
1A	X		FM-TL 232	1,6	7,7	10,0
1B						
2A						
2B						
3A						
14B						

Kabeltype A = Skum/Bamboo dialektikum

Kabeltype B = Masiv dialektikum