


74-75

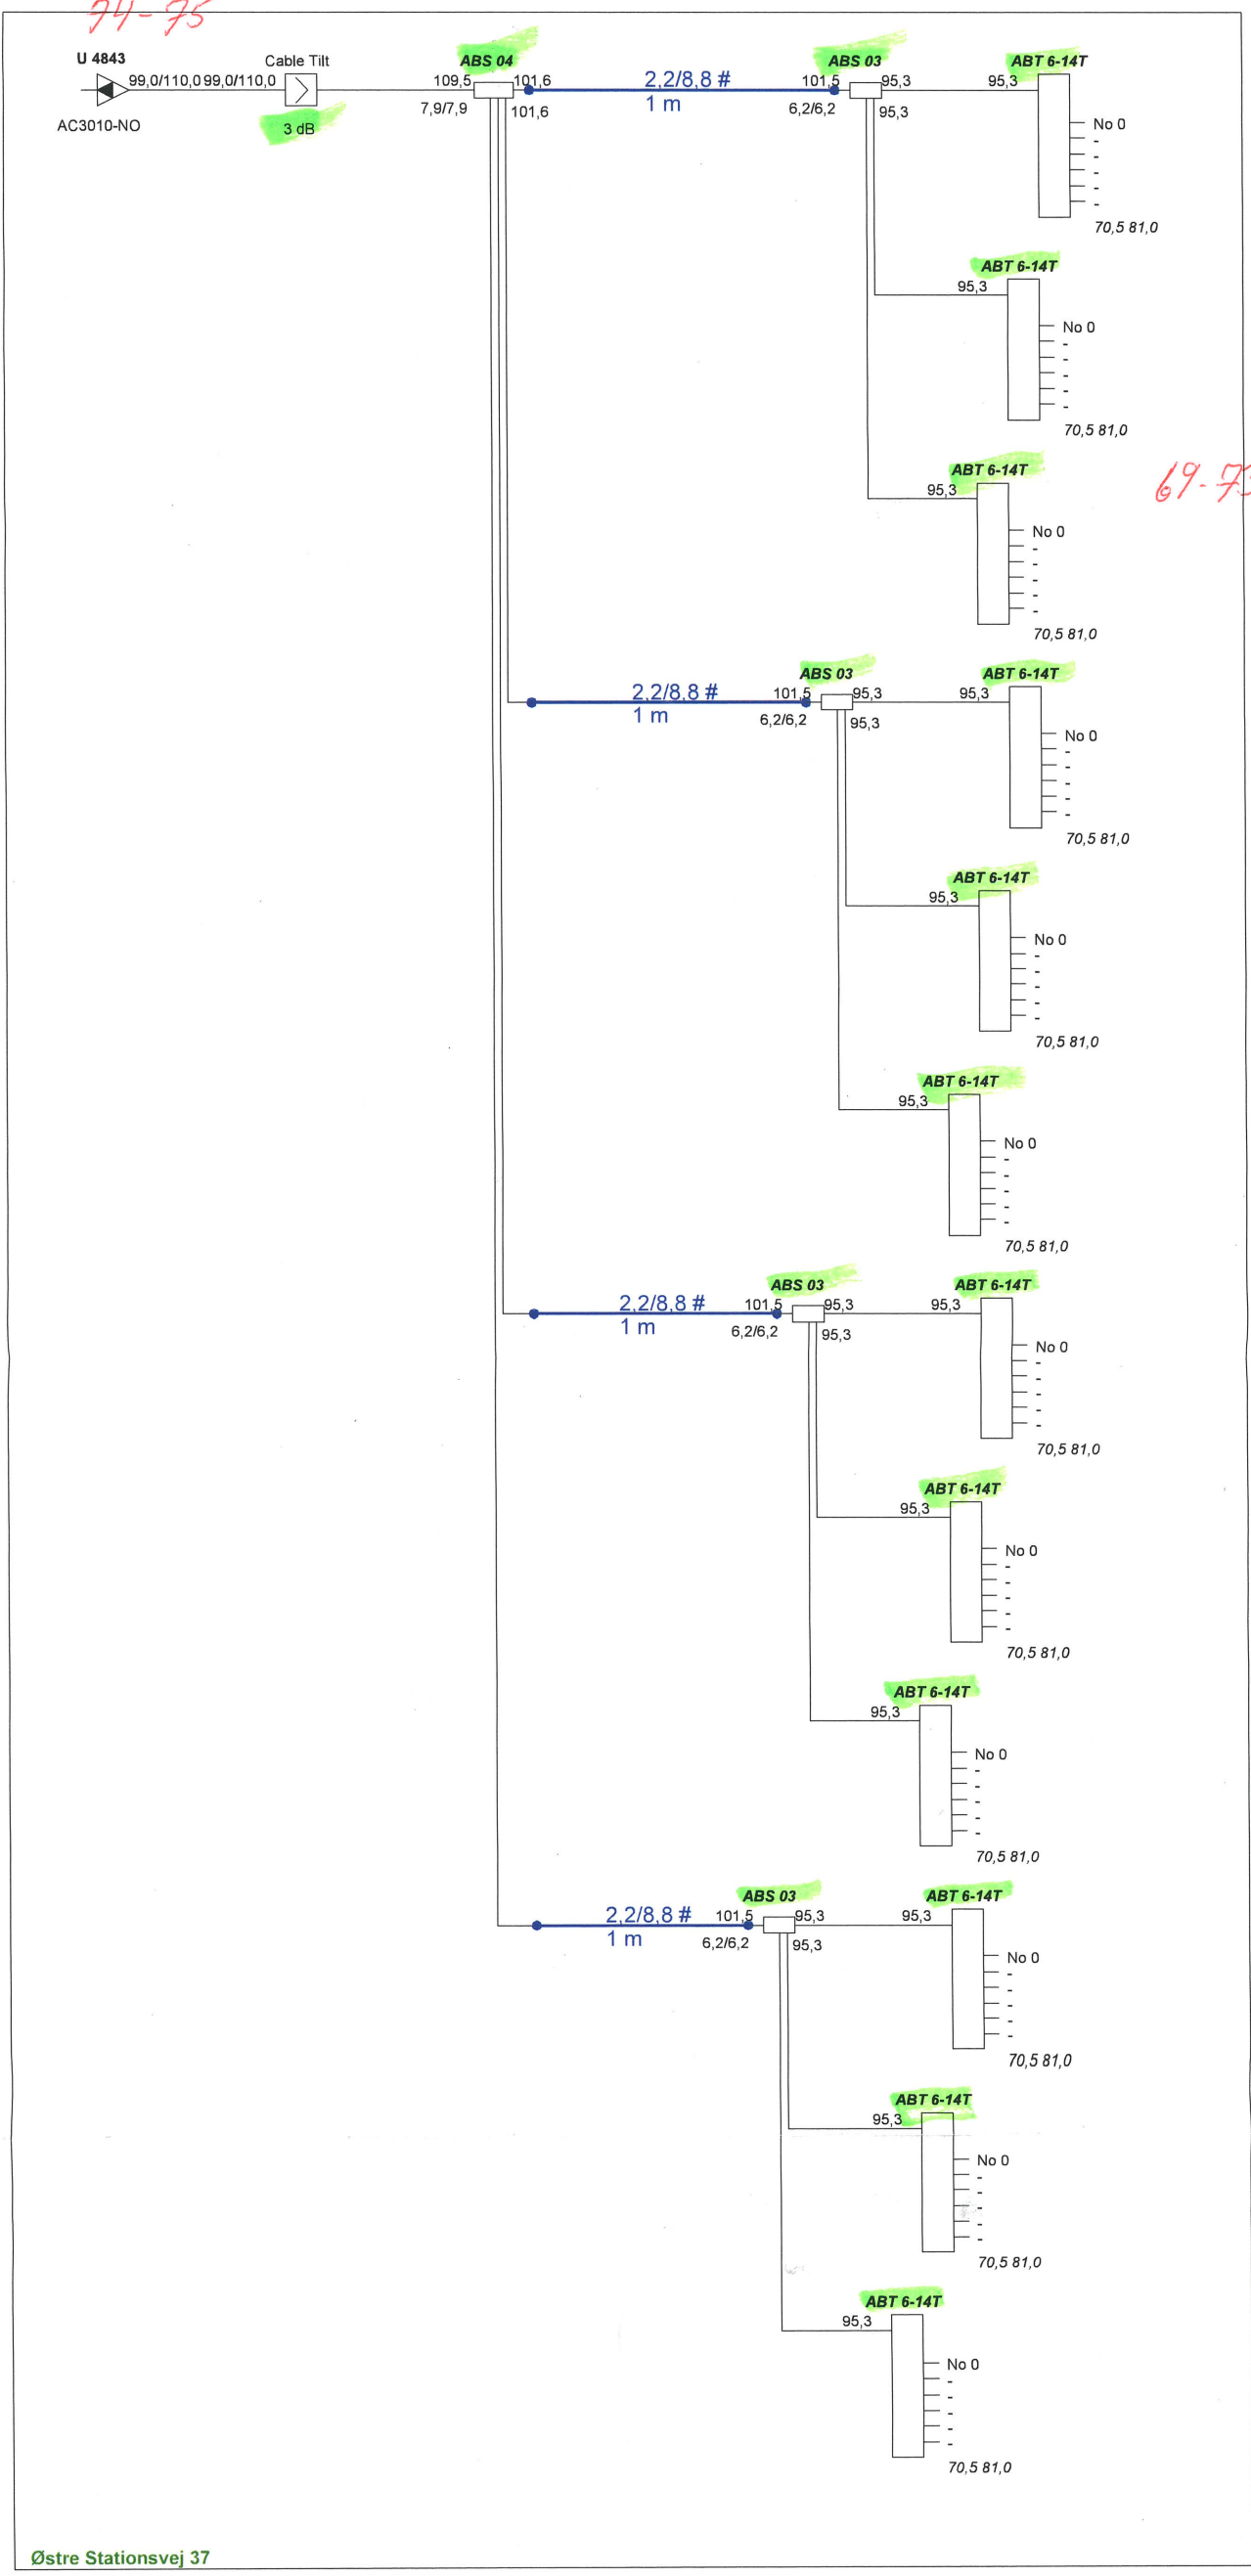

Østre Stationsvej 37

ProjectName : Glenten 1218	Glentevejs Antennelaug	Frequency : 282 - 1218Mhz
Reference : RPD 75	Vagtelvej 1-3	Initials : jph
		Date : 13-03-2025