


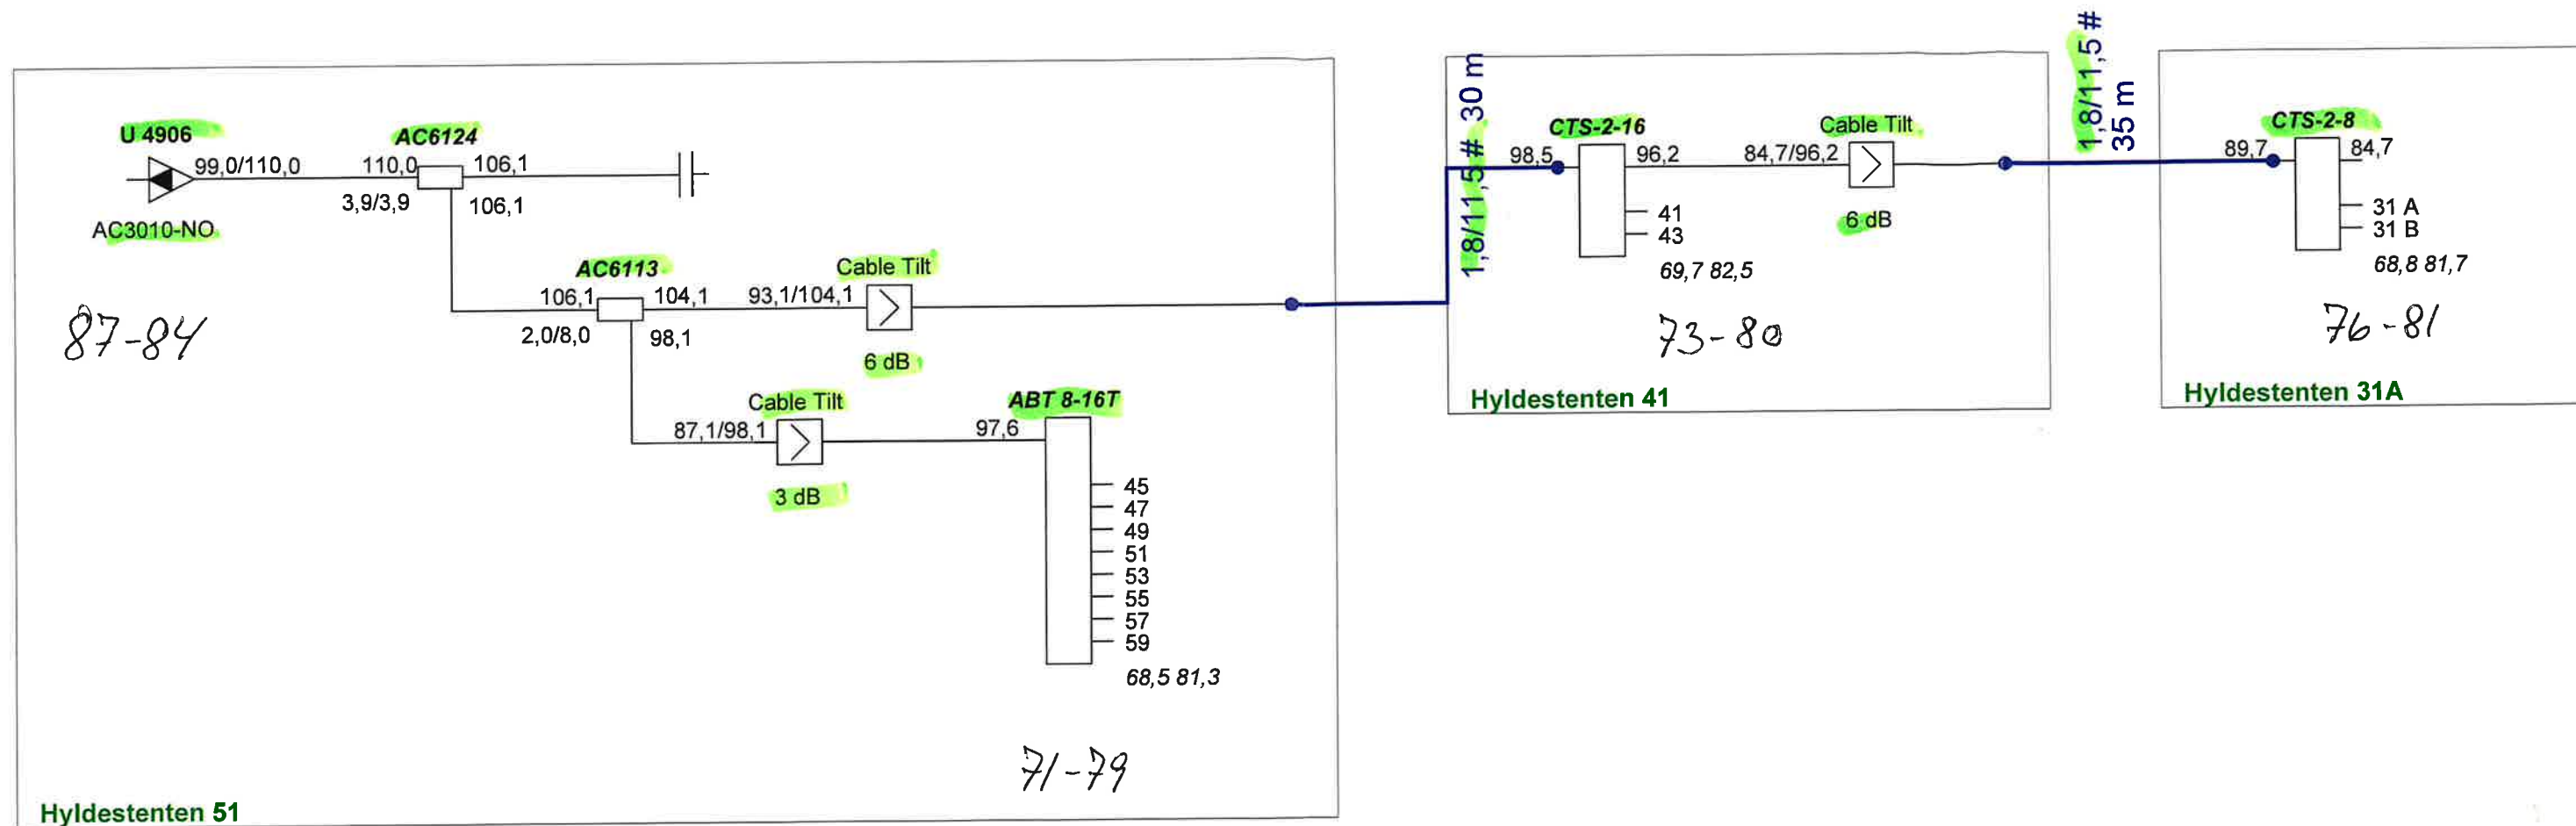

ProjectName :	Glentevejs Antennelaug Vagtelvej 1-3	Frequency :
Glenten 1218		282 - 1218Mhz
Reference :		Initials :
RPD 36		jph
		Date :
		05-02-2025