


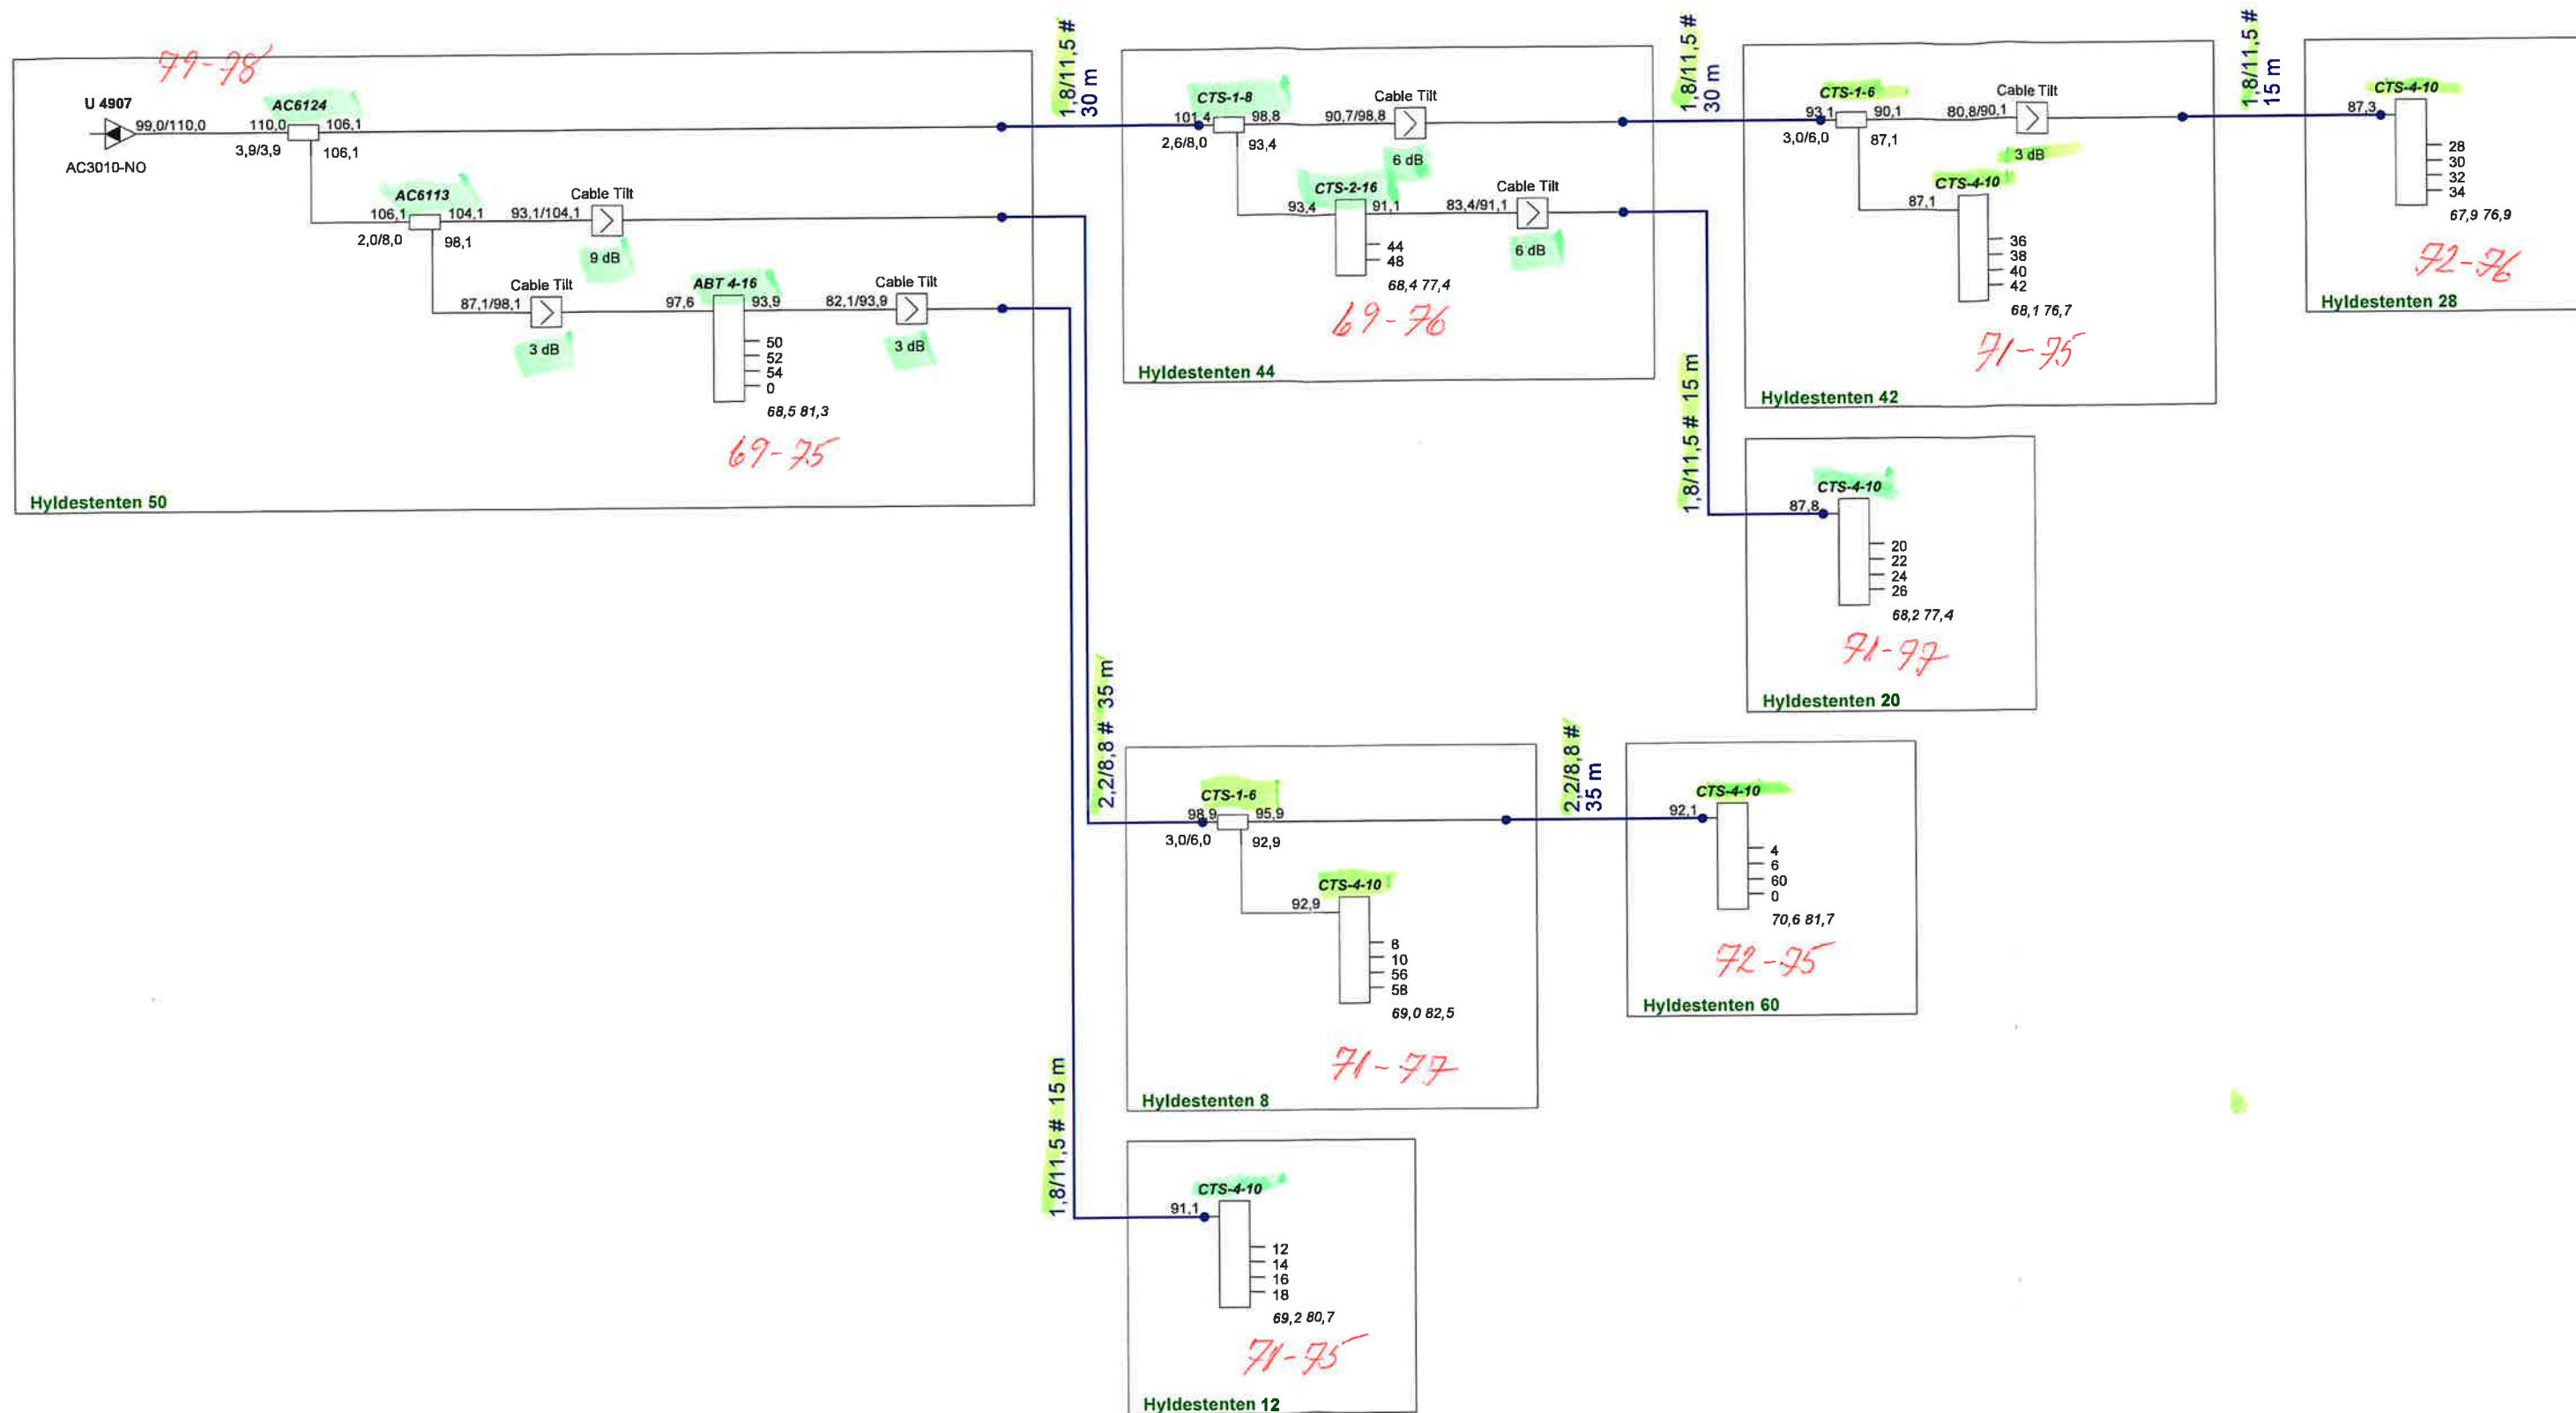

K.N. JAN

ProjectName : Glenten 1218	Glentevejs Antennelaug	Frequency : 282 - 1218Mhz
Reference : RPD 36	Vagtelvej 1-3	Initials : jph
		Date : 05-02-2025