


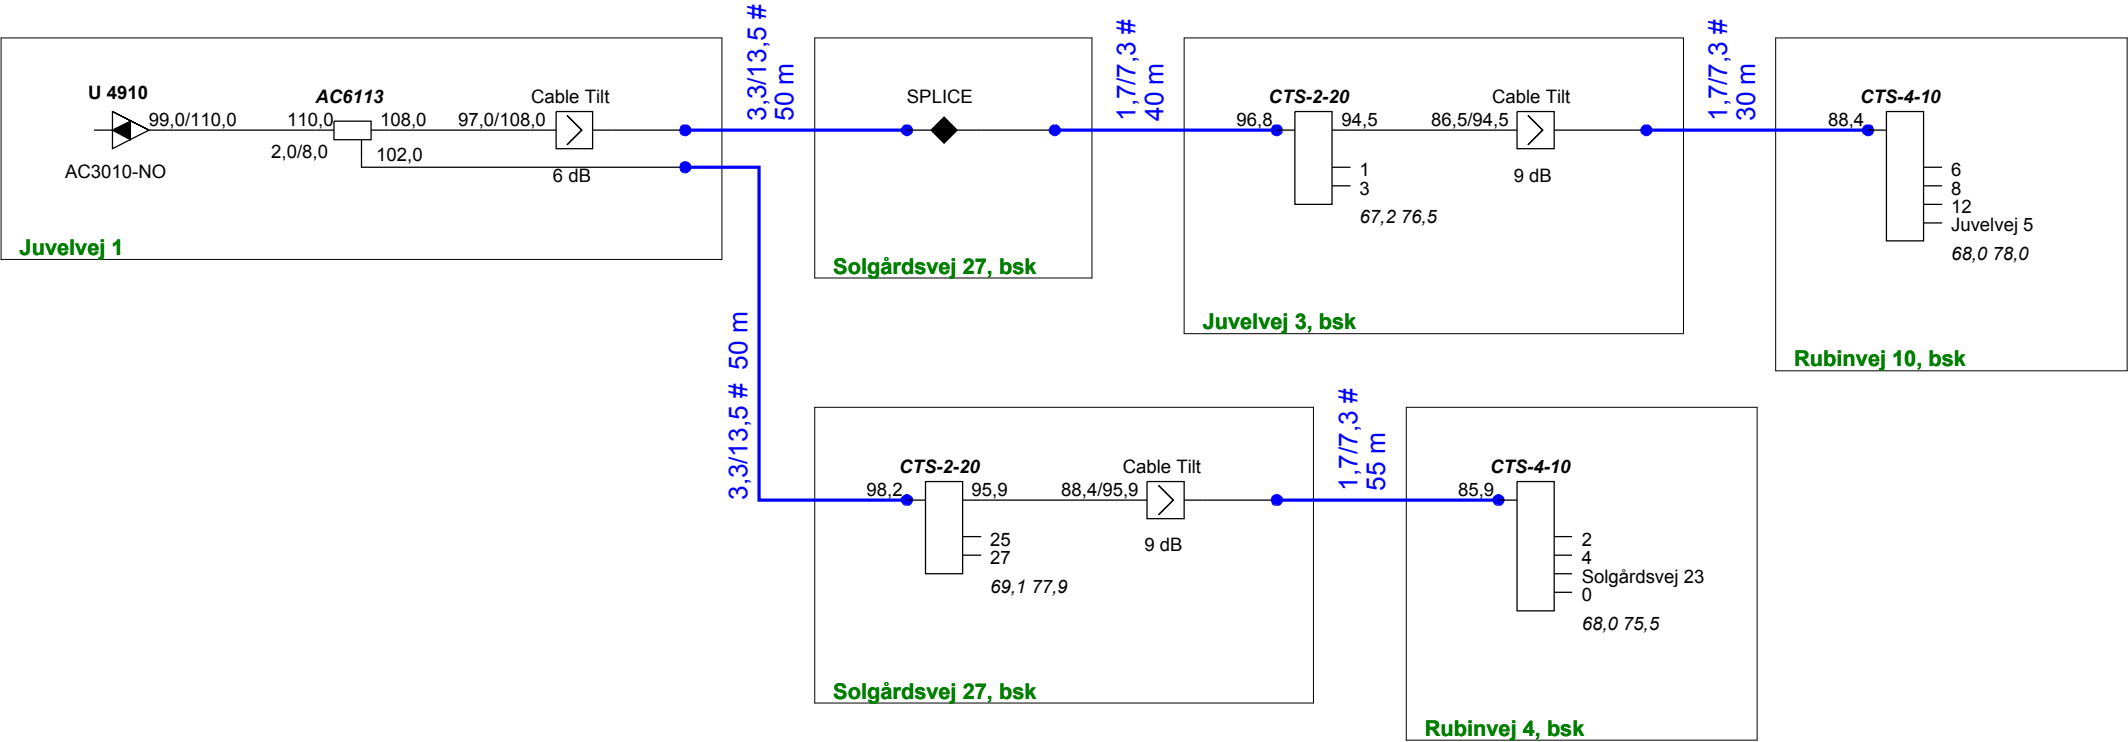

|                     |                                            |               |
|---------------------|--------------------------------------------|---------------|
| ProjectName :       | Glentevejs<br>Antennelaug<br>Vagtelvej 1-3 | Frequency :   |
| <b>Glenten 1218</b> |                                            | 282 - 1218Mhz |
| Reference :         |                                            | Initials :    |
| RPD 36              |                                            | jph           |
|                     |                                            | Date :        |
|                     |                                            | 05-02-2025    |