


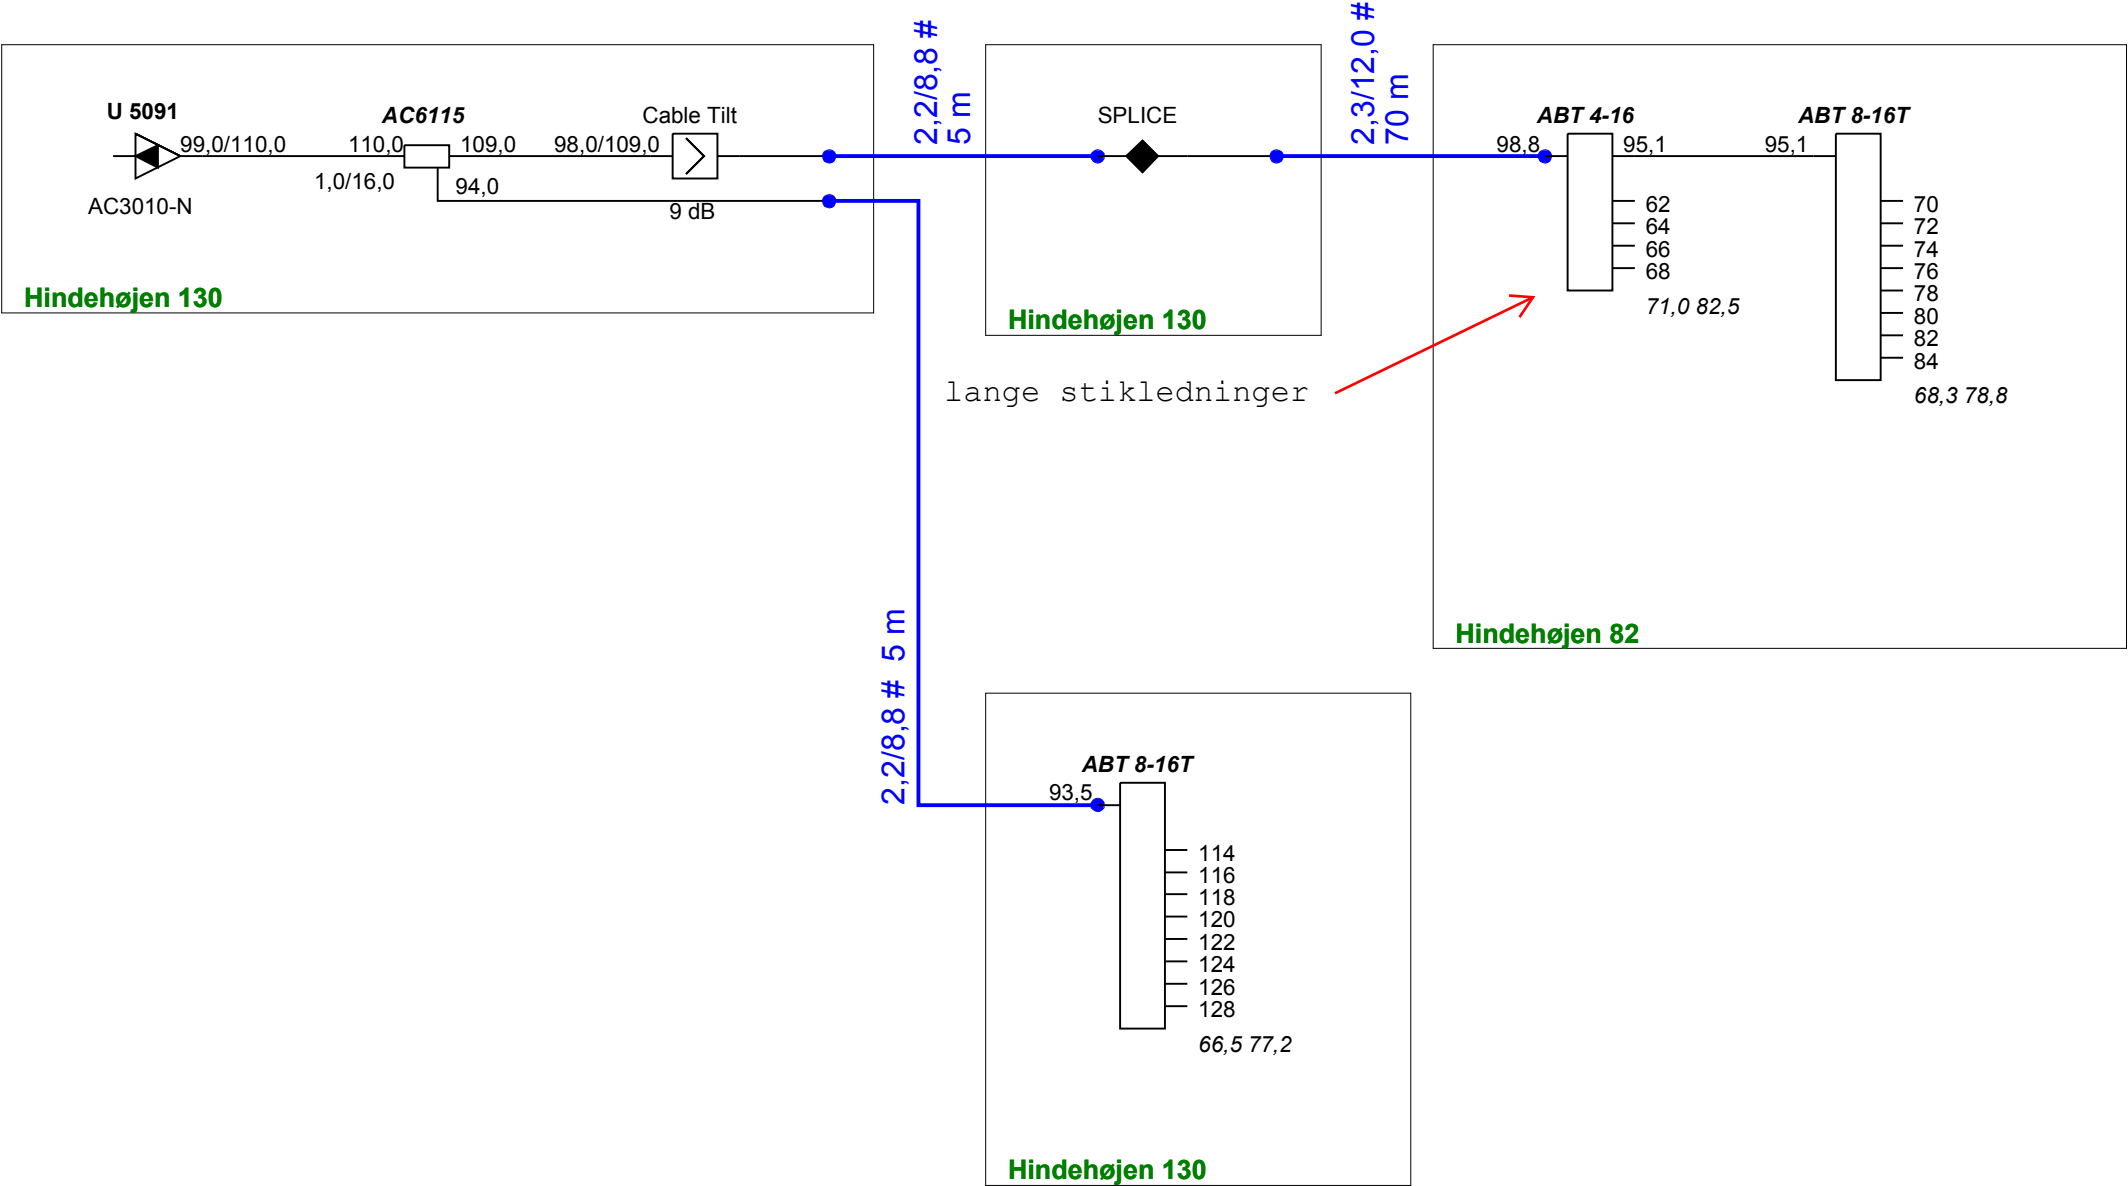

ProjectName :	Glentevejs Antennelaug Vagtelvej 1-3	Frequency : 282 - 1218Mhz
Glenten 1218		Initials : jph
Reference : RPD 53		Date : 14-05-2025