


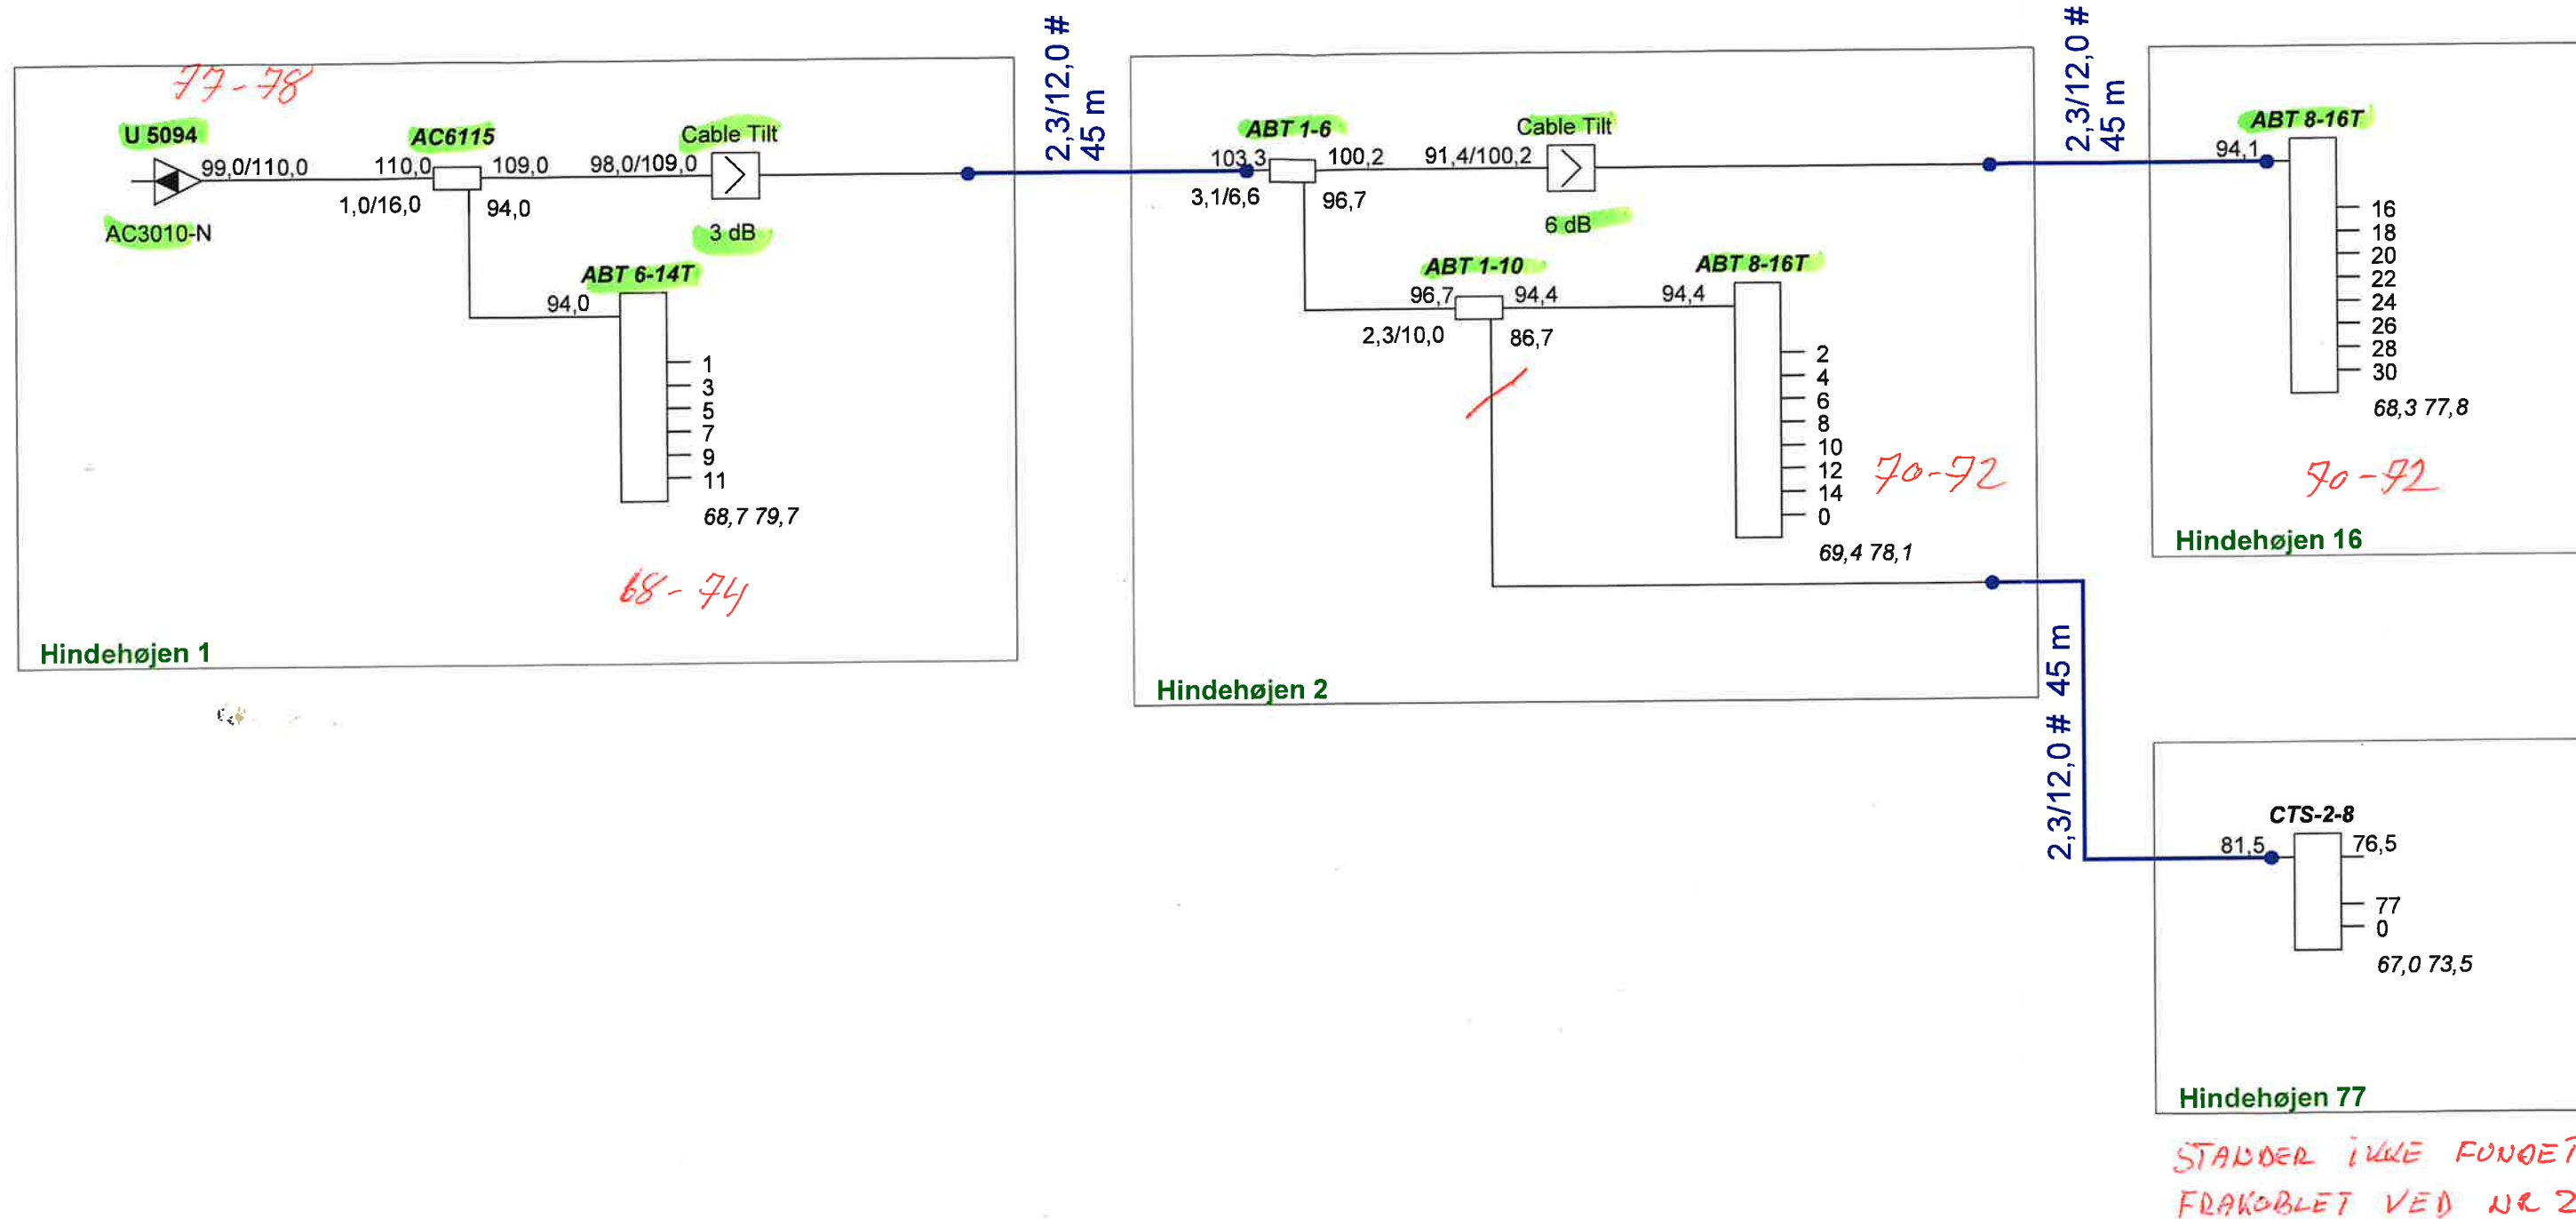

|               |              |                                            |               |
|---------------|--------------|--------------------------------------------|---------------|
| ProjectName : | Glenten 1218 | Glentevejs<br>Antennelaug<br>Vagtelvej 1-3 | Frequency :   |
| Reference :   |              |                                            | 282 - 1218Mhz |
|               | RPD 53       |                                            | Initials :    |
|               |              |                                            | jph           |
|               |              |                                            | Date :        |
|               |              |                                            | 15-05-2025    |