


*Kabel Lijl
8 mtr fra forsterker*

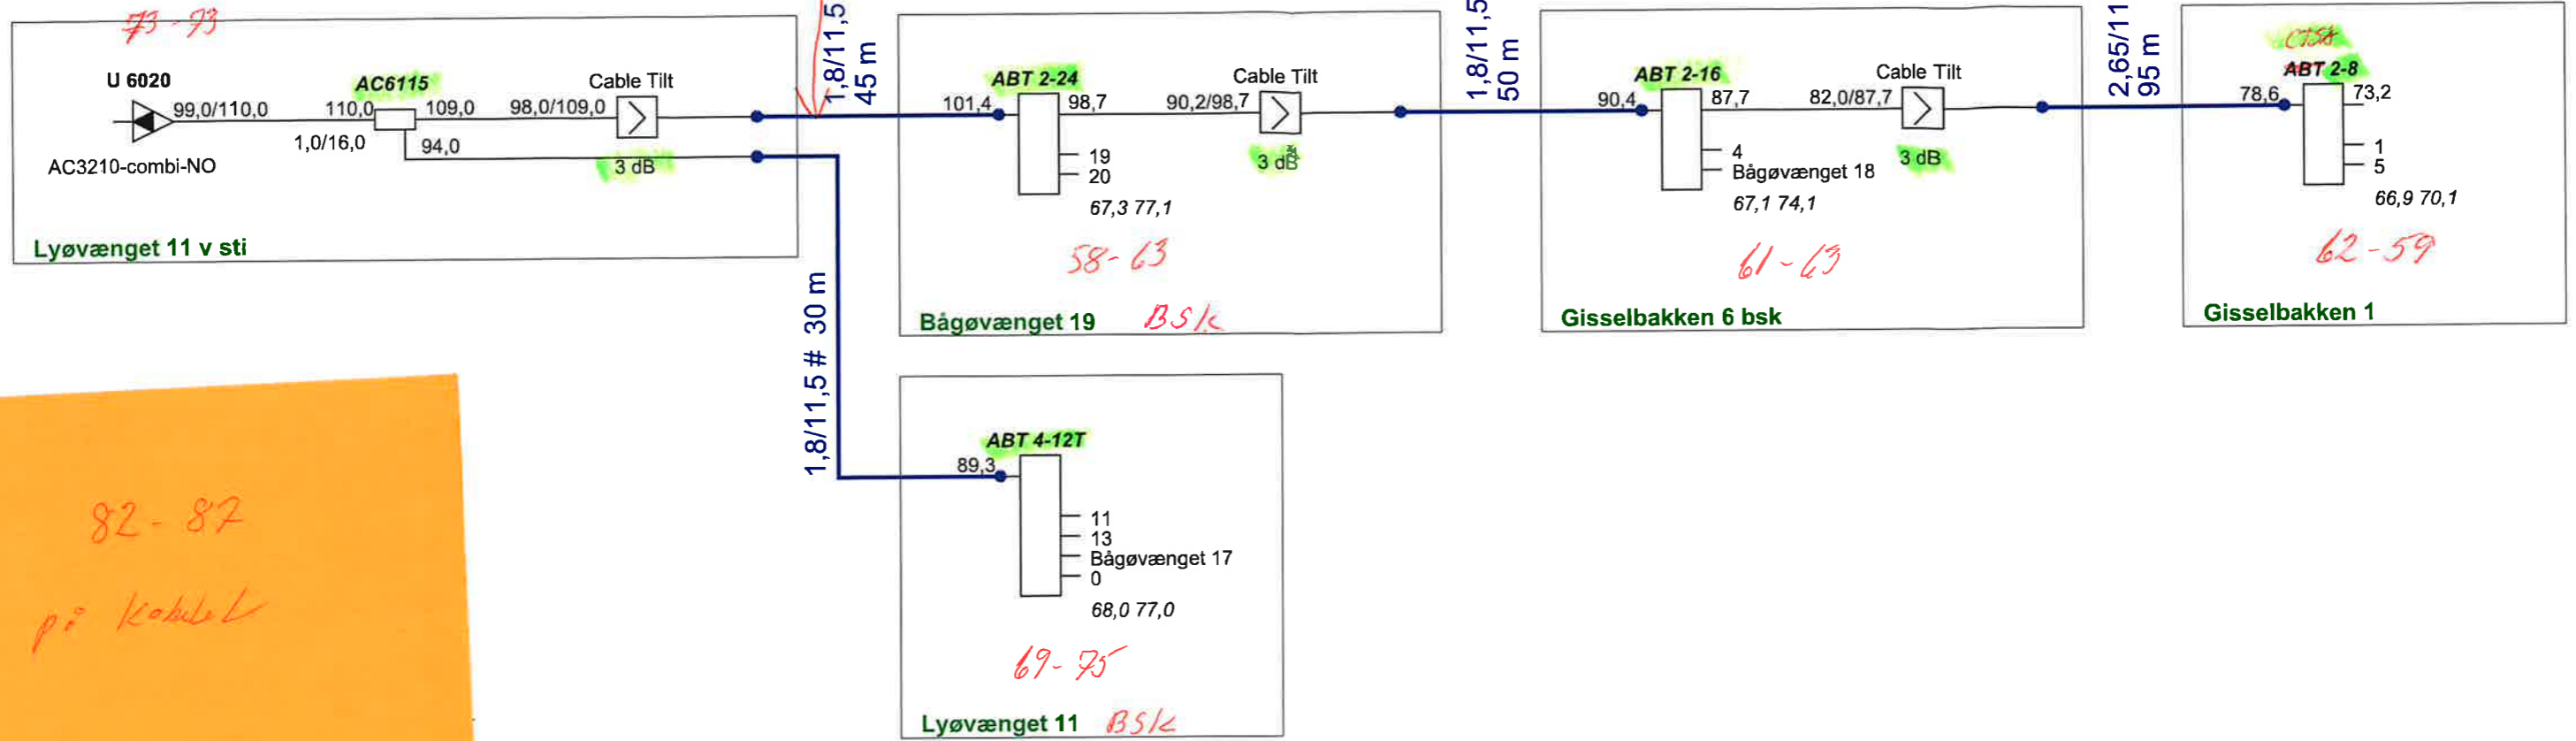

*82-87
på kabel*

ProjectName :	Glenten 1218	Frequency :	282 - 1218Mhz
Reference :	RPD 000 del 02	Initials :	jph
		Date :	25-03-2026
		Glentevejs Antennelaug Vagtelvej 1-3	